


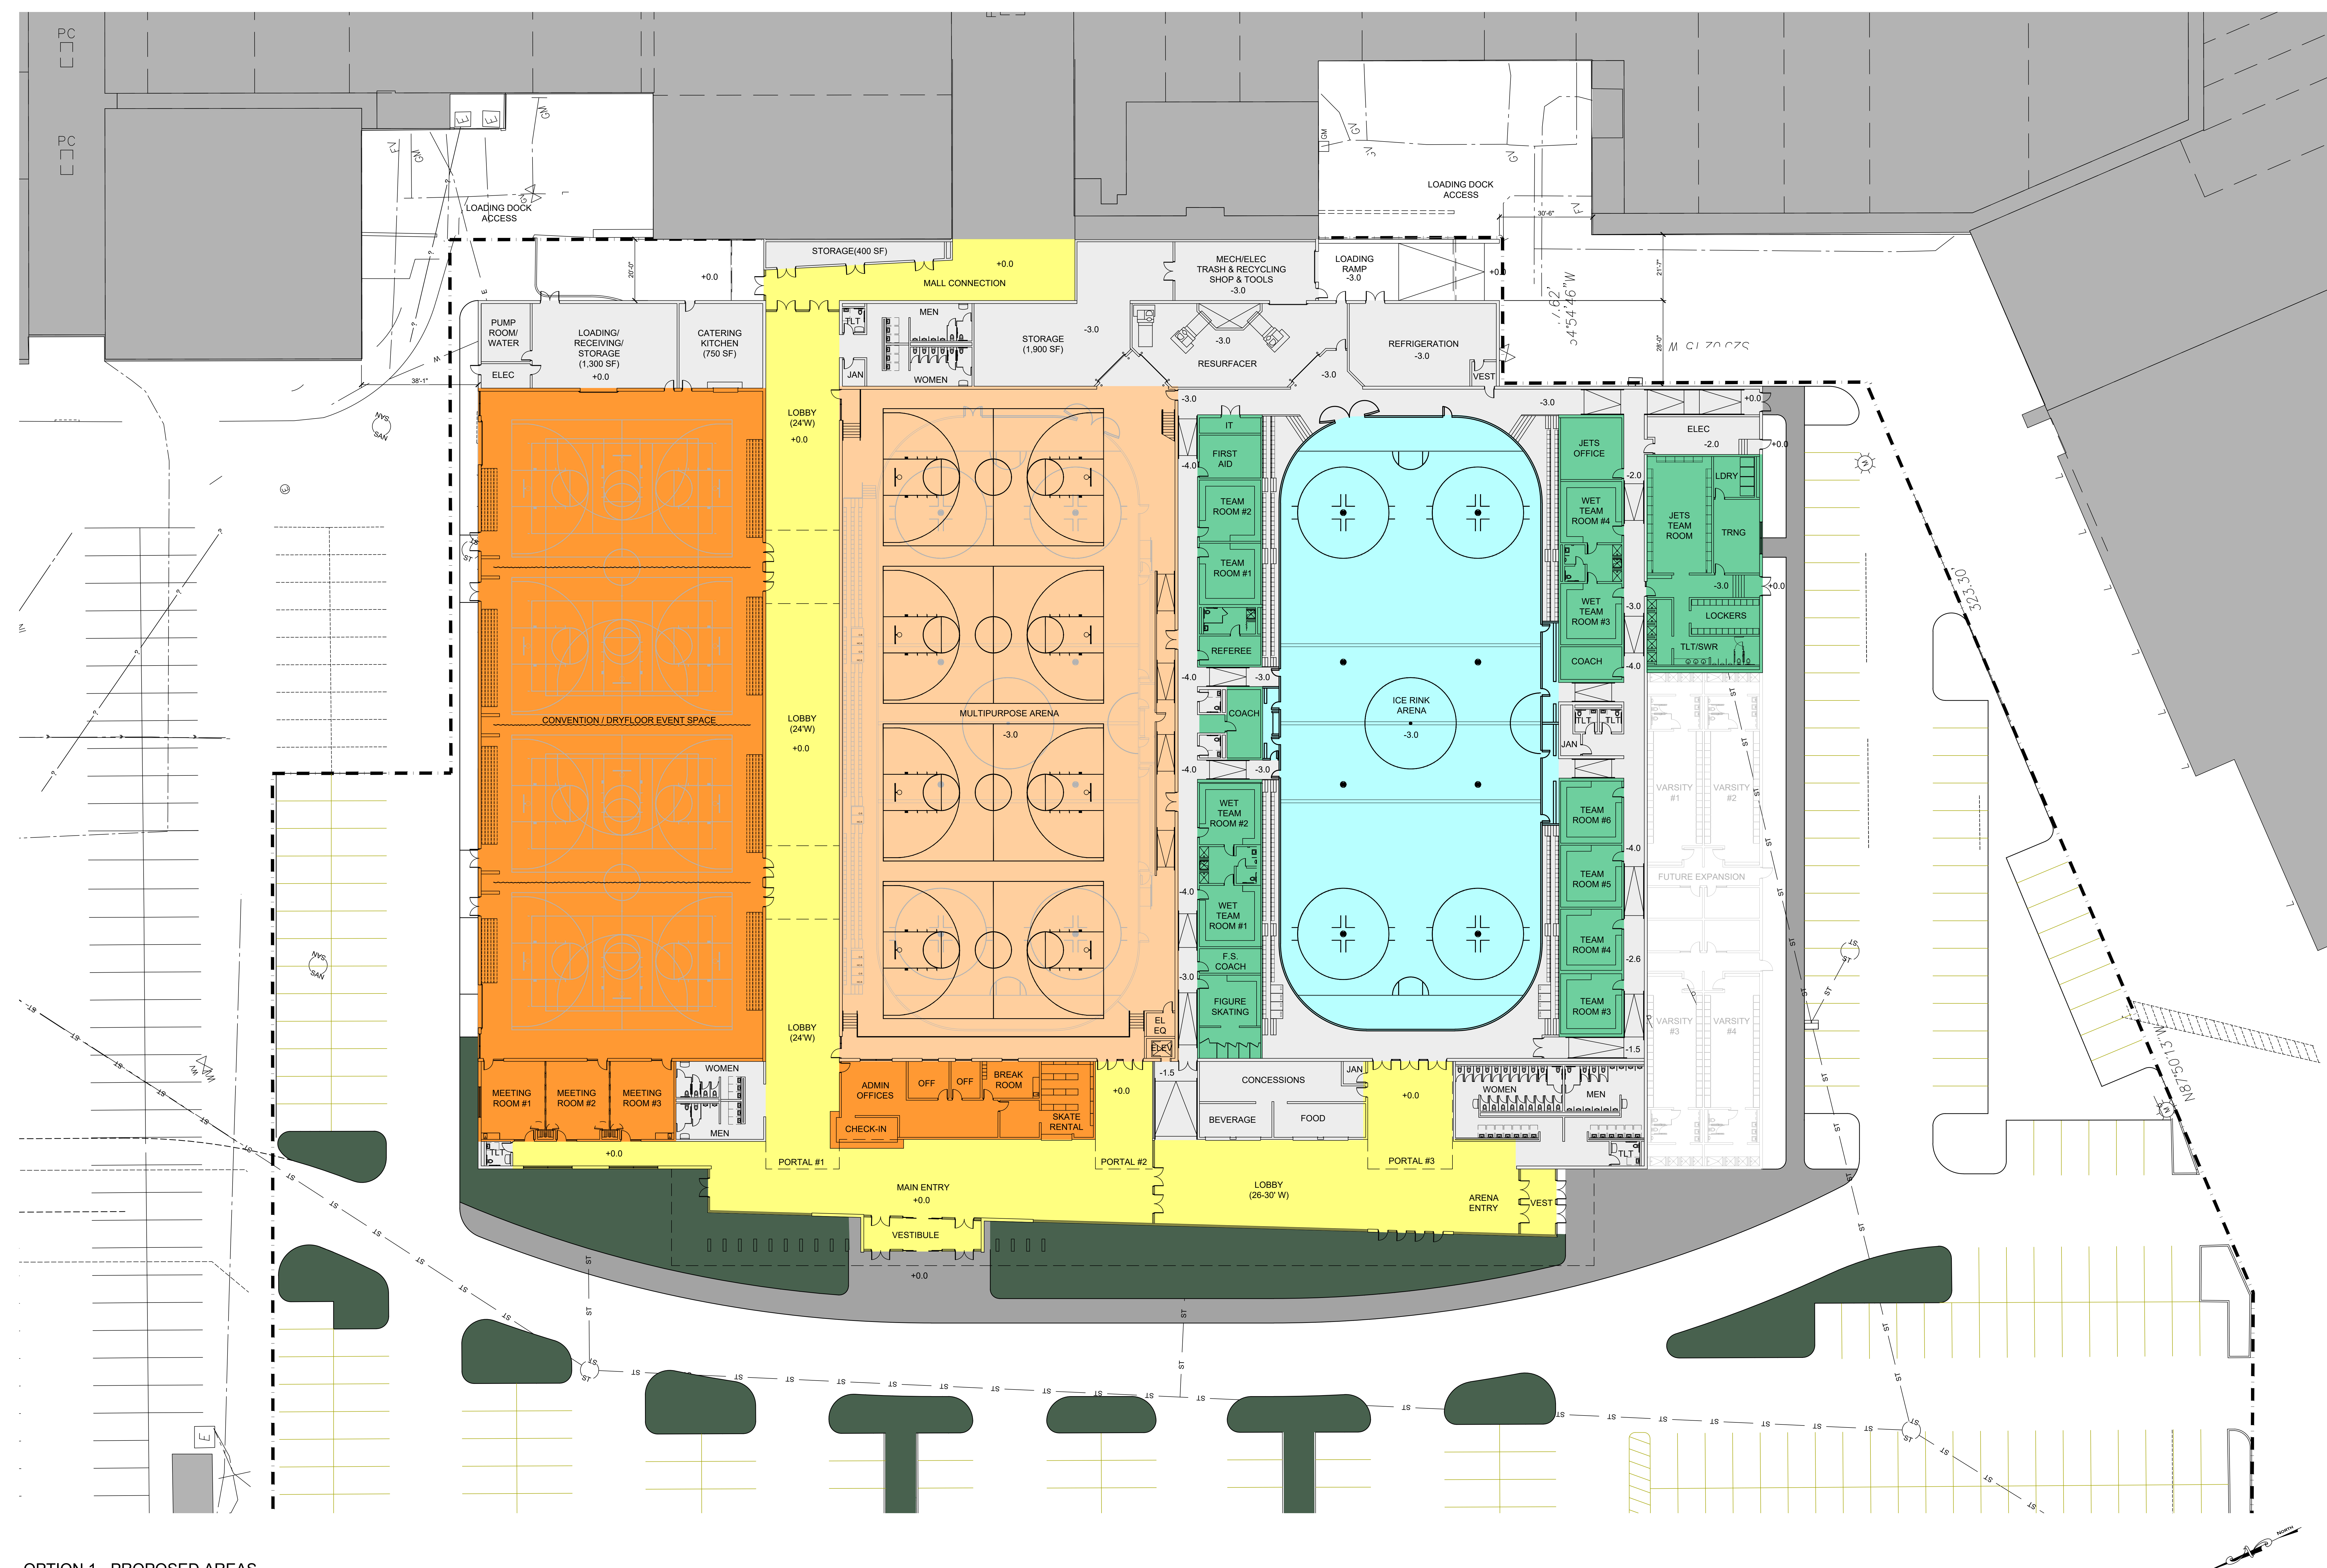

OPTION 1 - PROPOSED AREAS

MAIN LEVEL	119,600 GSF
CONCOURSE LEVEL	16,000 GSF
TOTAL BUILDING AREA	135,600 GSF
DATE: AUGUST 9, 2022	

PRELIMINARY &
CONCEPTUAL