

Aquatic Center Features



Example Enclosure



Zero Depth Entry



Water Slide




Shade Structure



Sprayground



Outdoor Concession Area

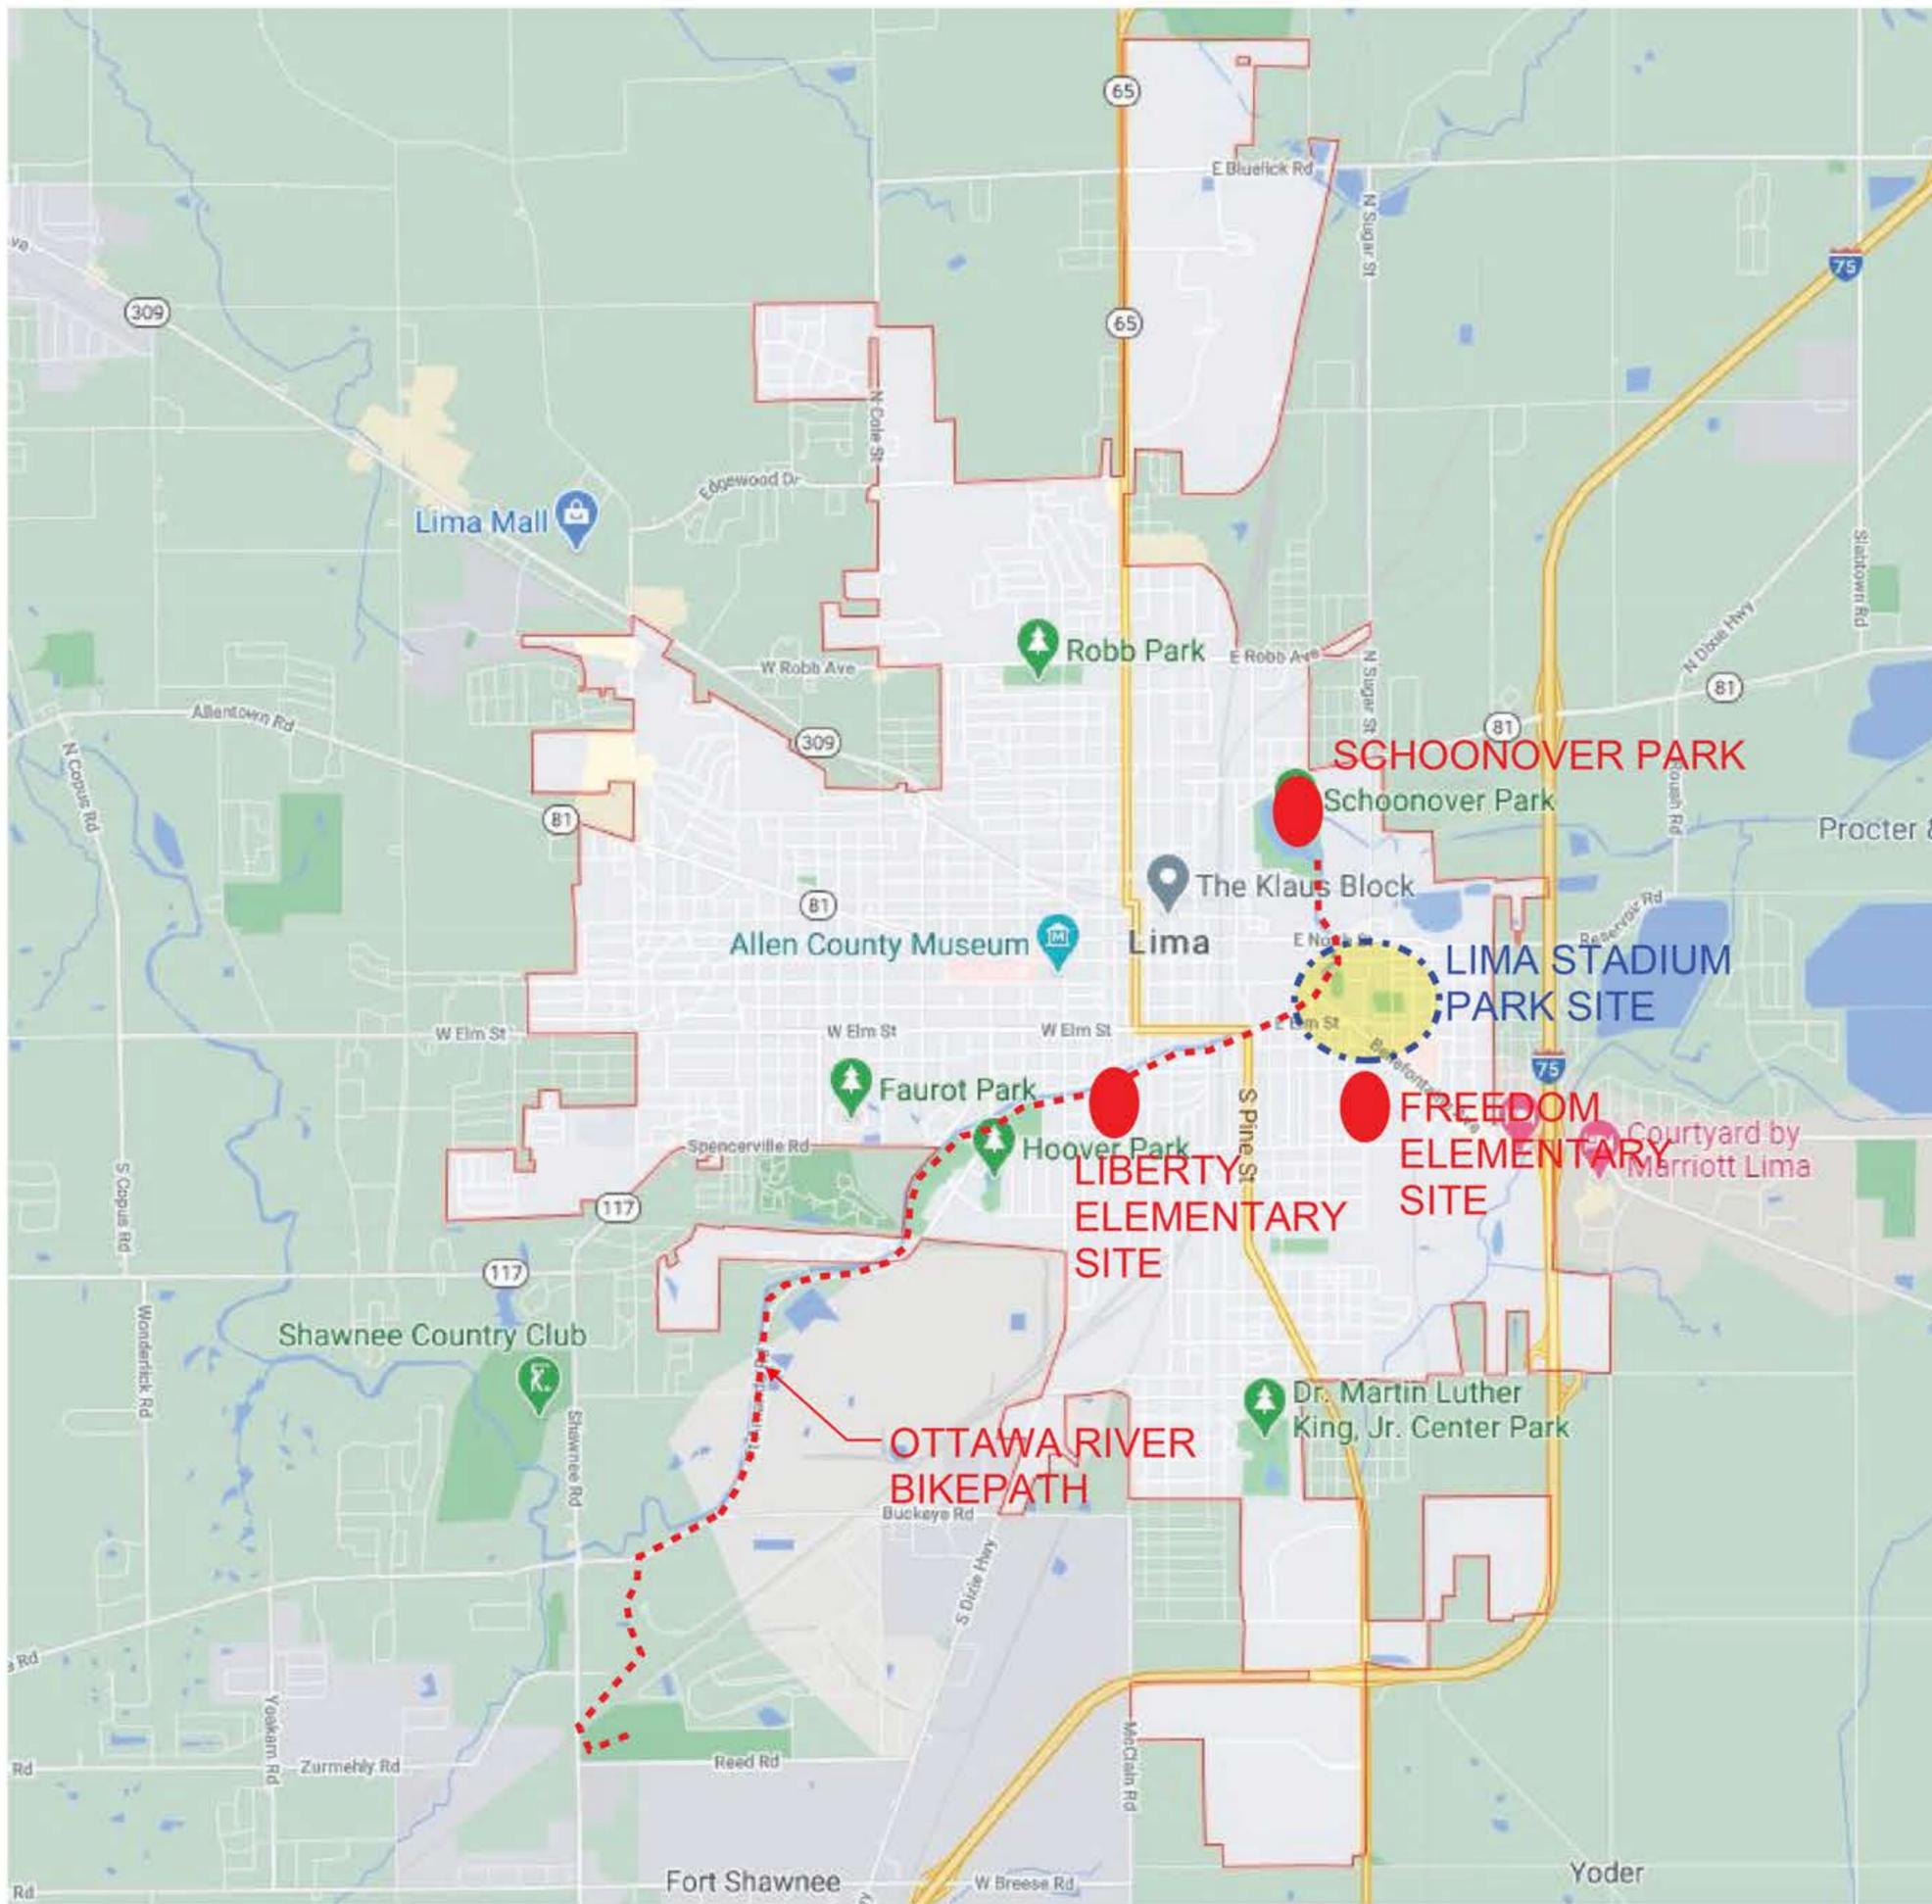


LIMA COMMUNITY AQUATIC CENTER
LIMA, OHIO

Proposed Pool Locations




LIMA COMMUNITY AQUATIC CENTER
LIMA, OHIO

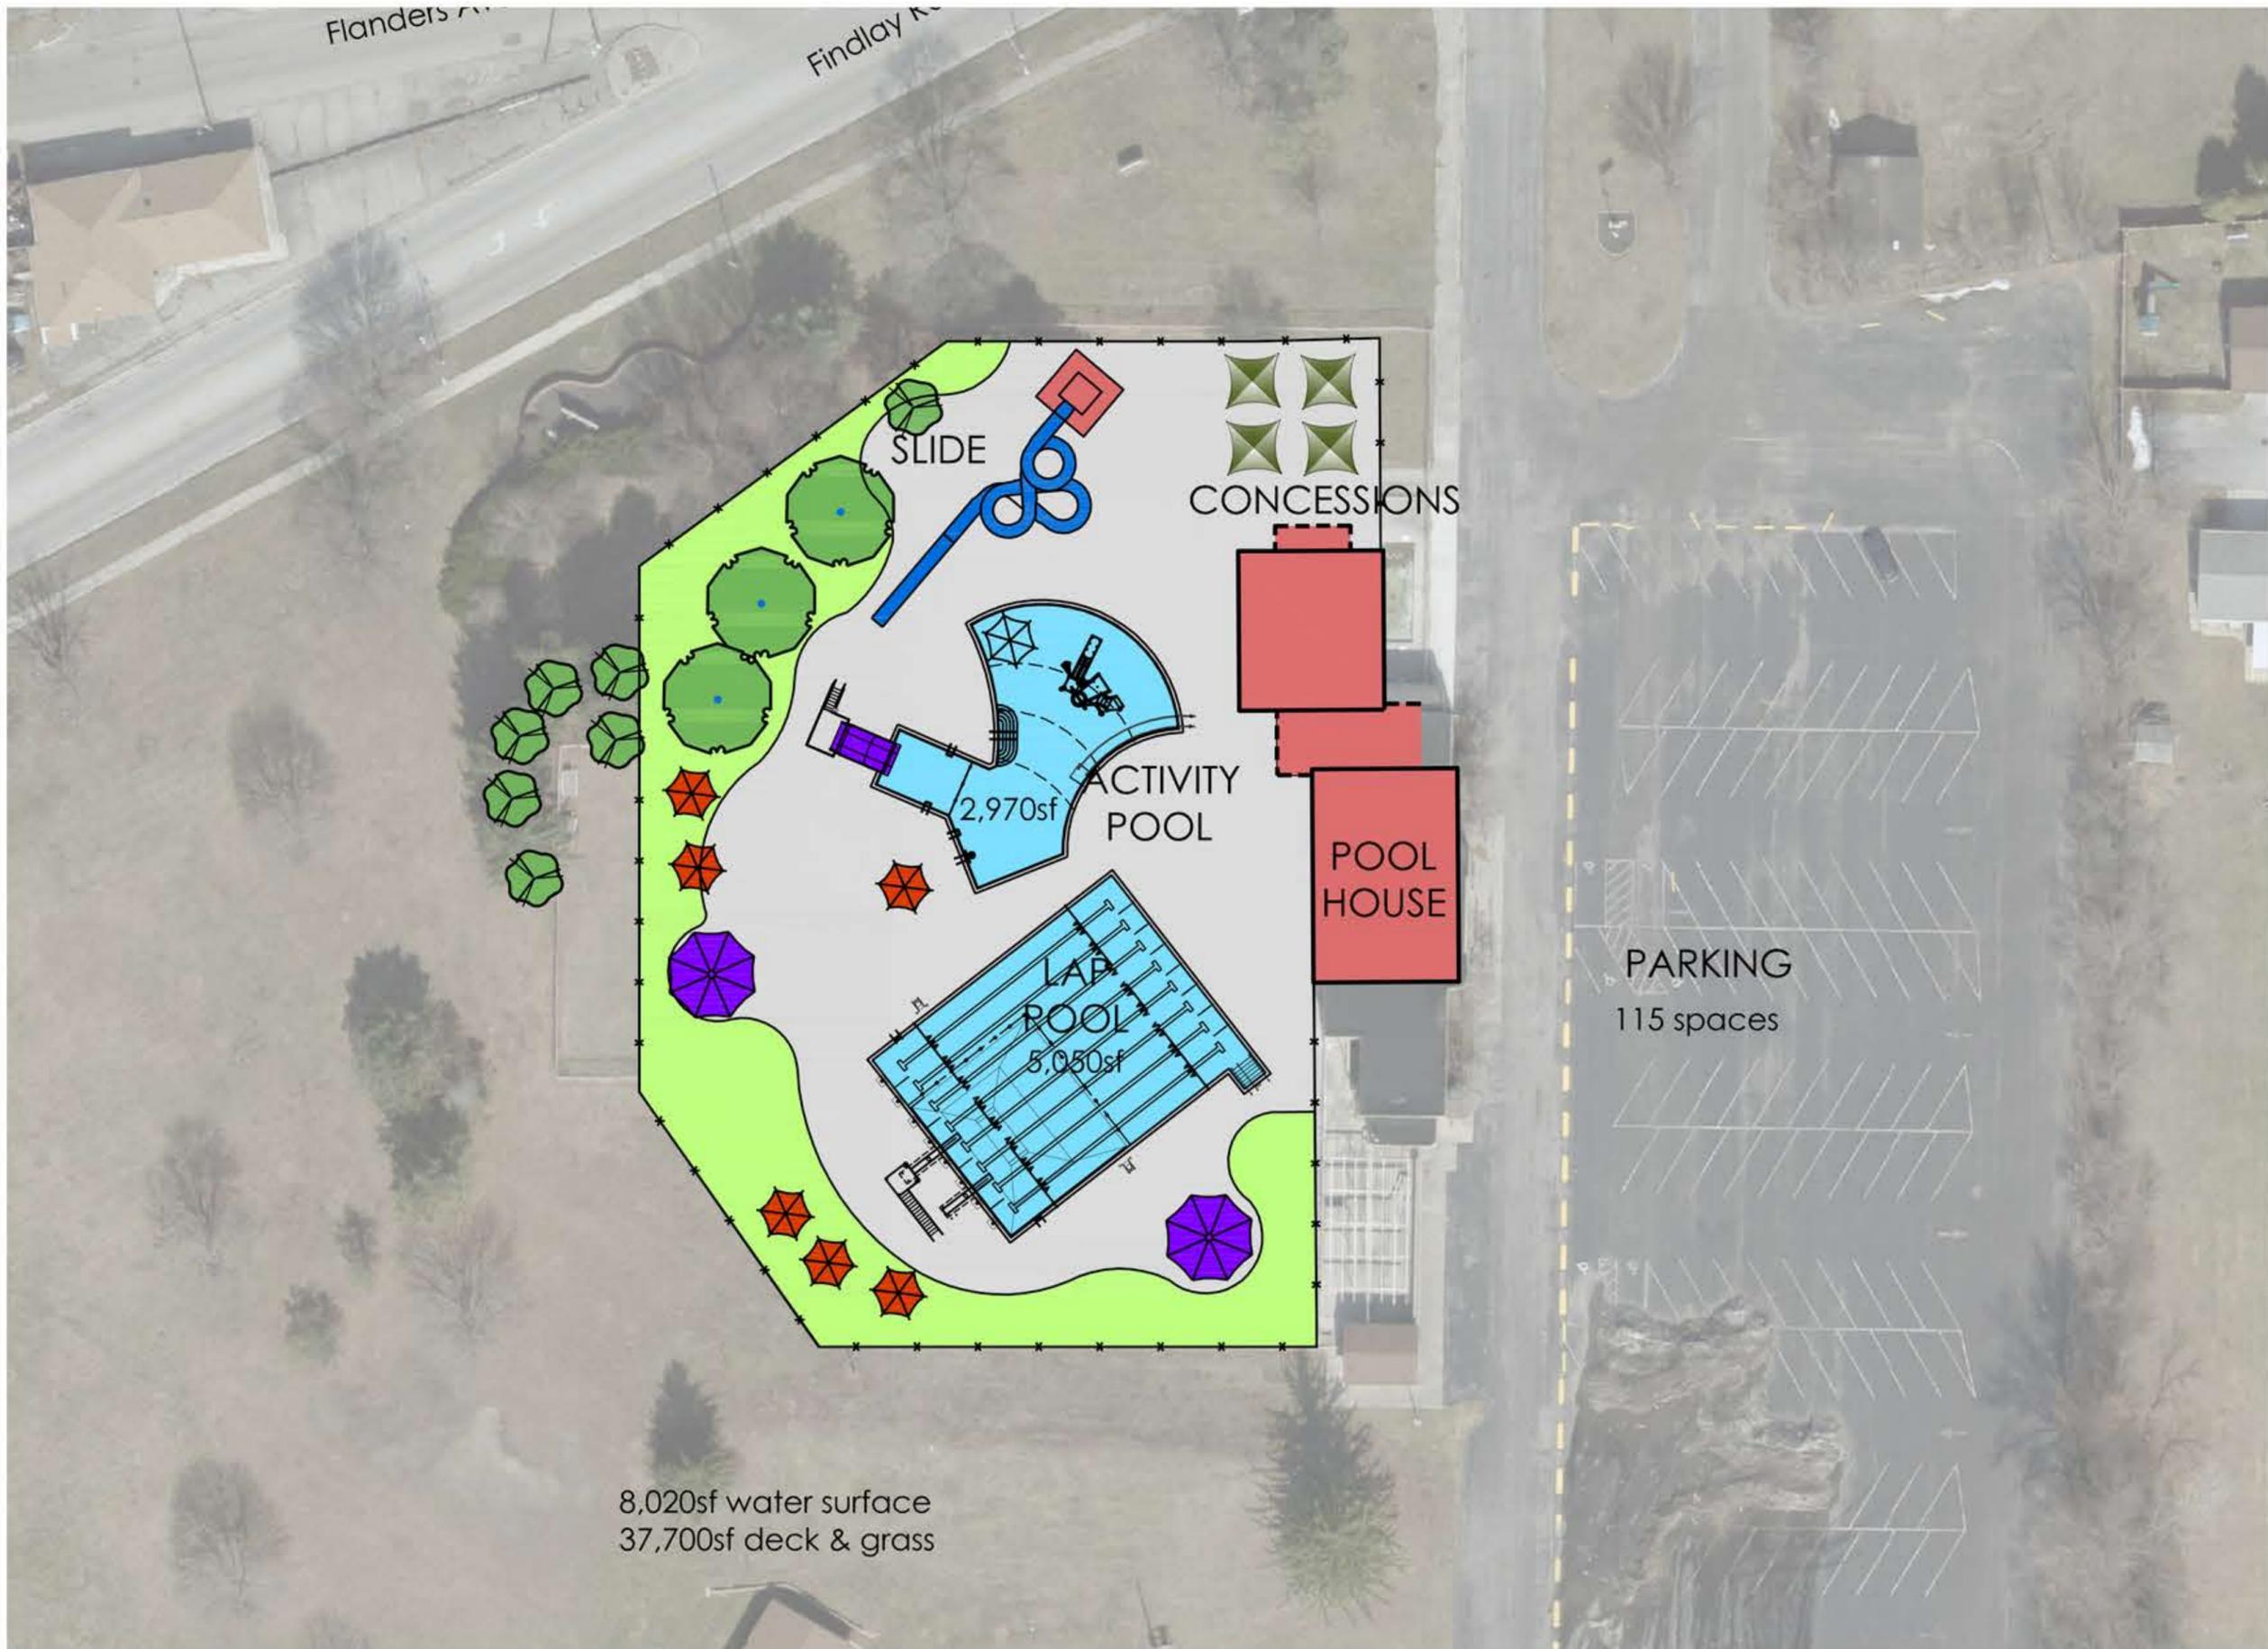

LIMA COMMUNITY AQUATIC CENTER
LIMA, OHIO

Schoonover Park Location

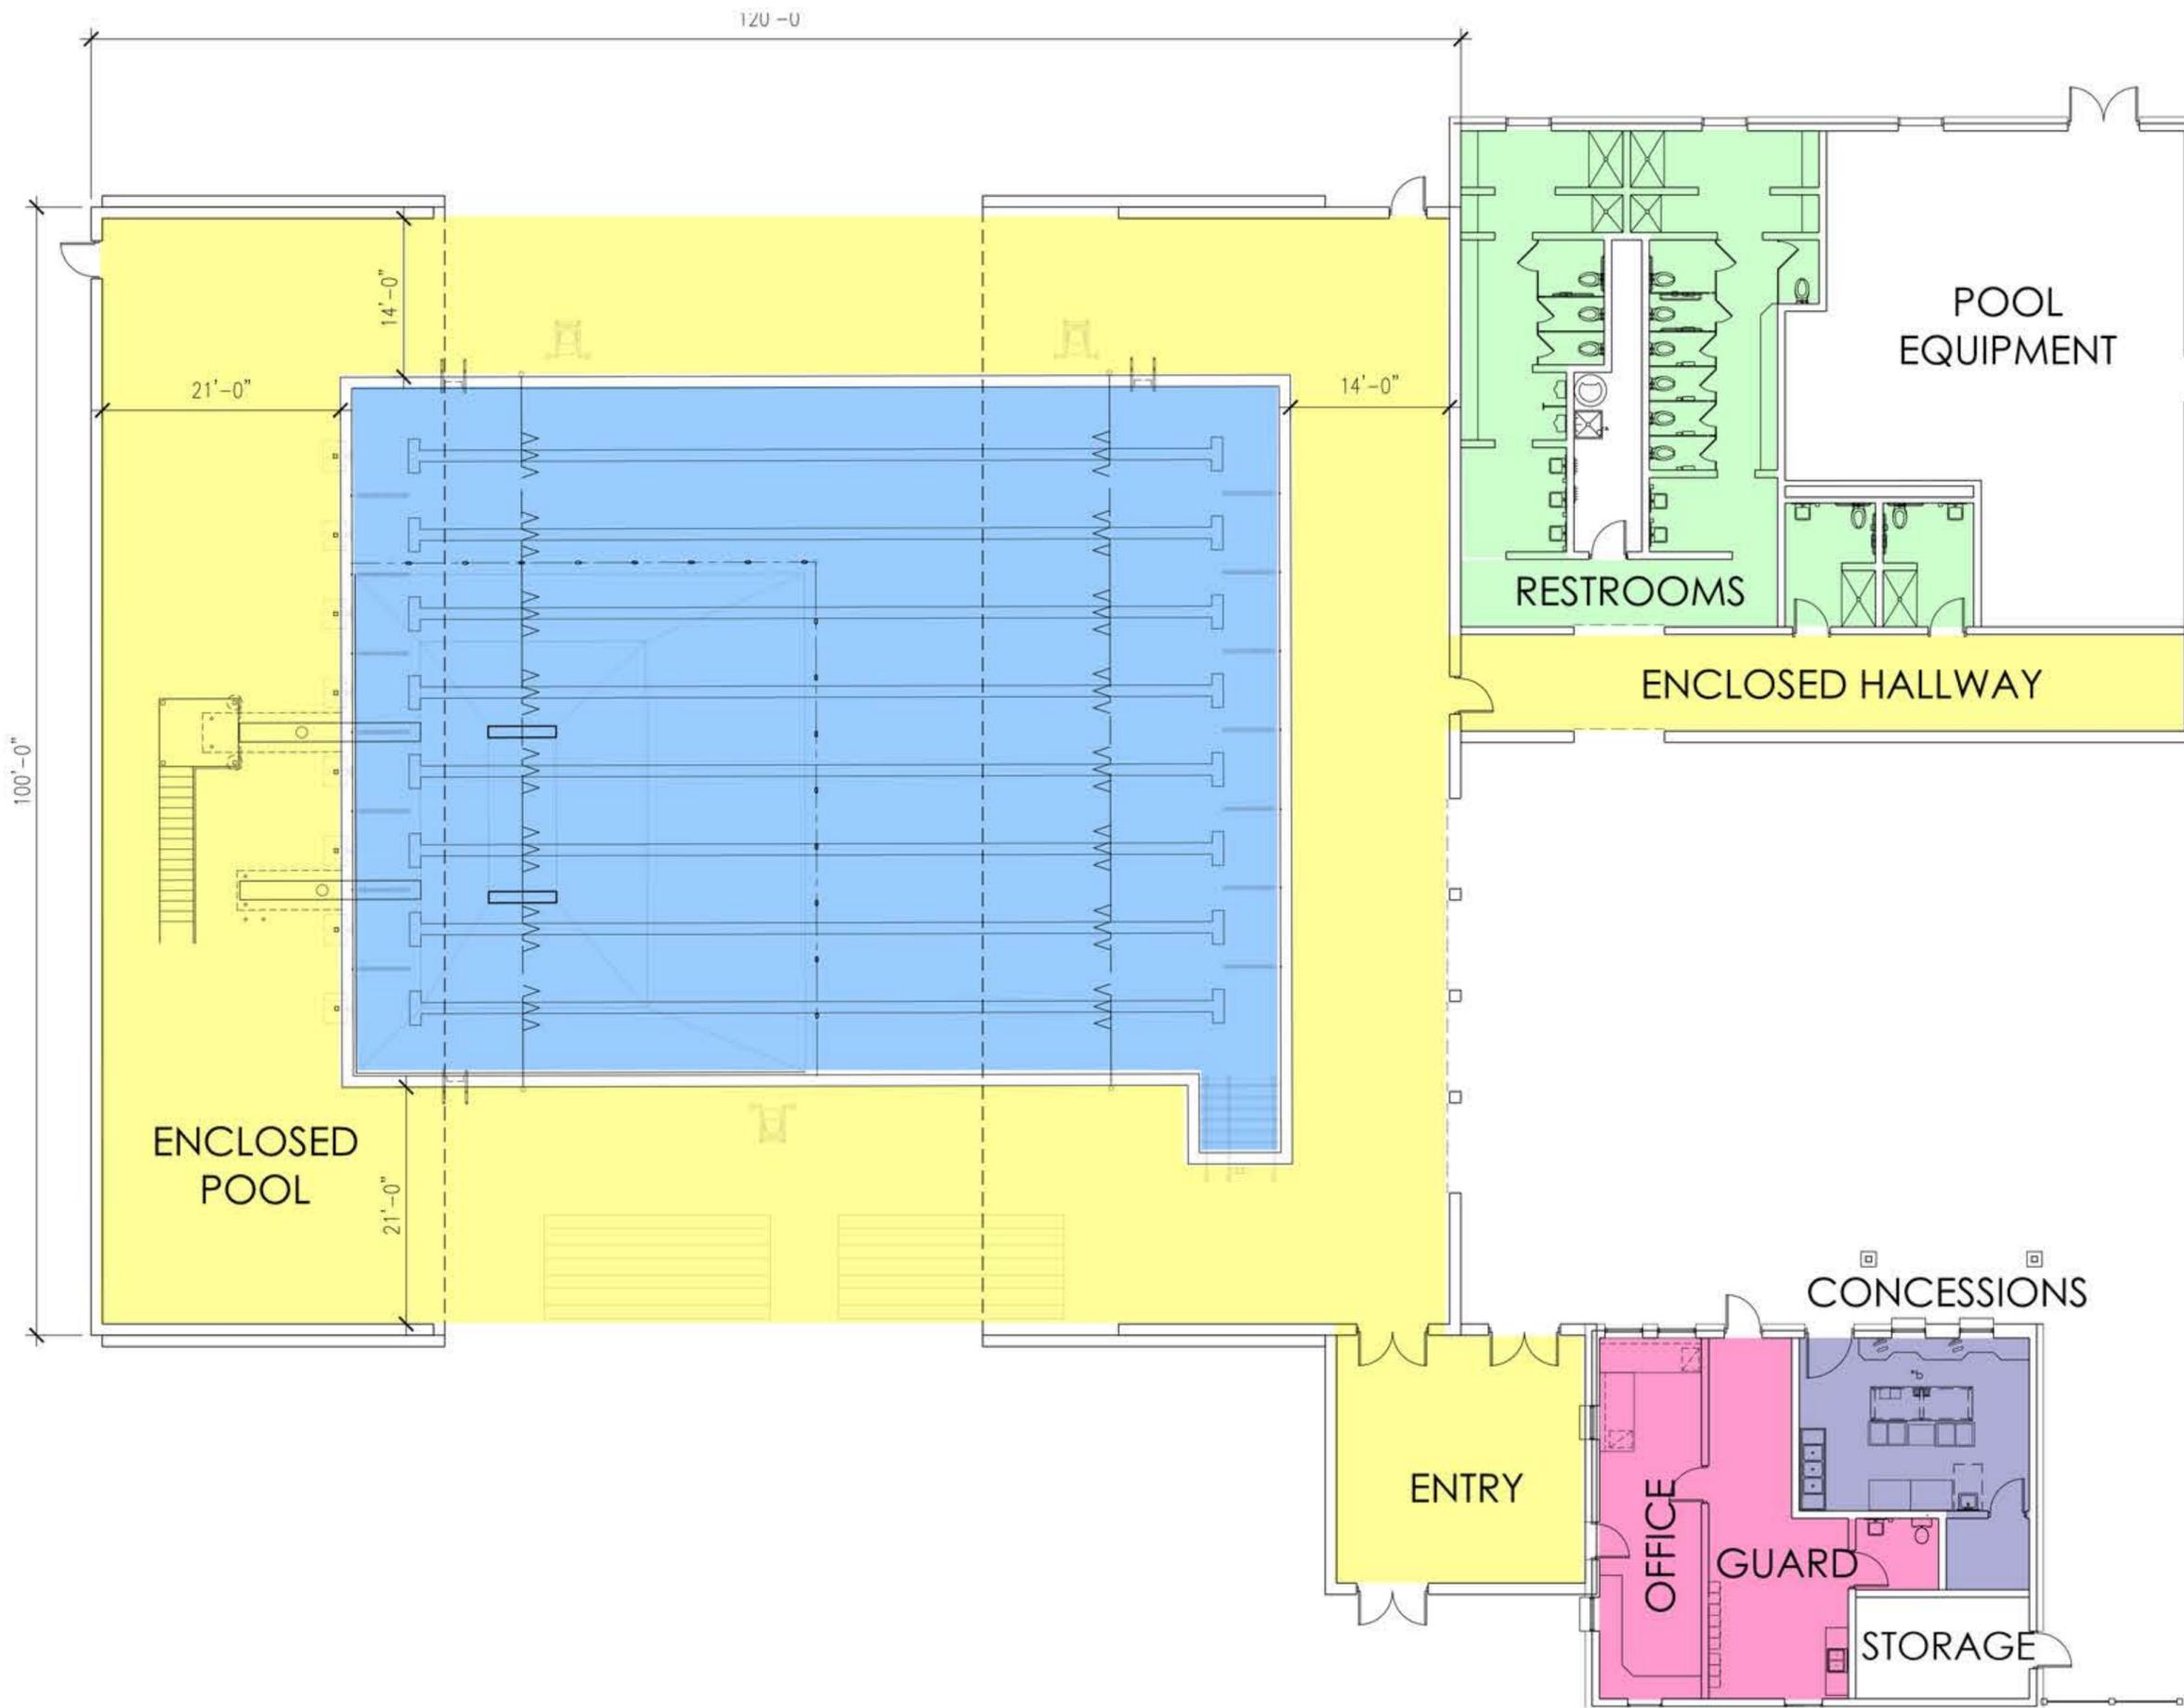

Proposed Conceptual Floor Plan