

IMPACTS AND DRIVEWAY TIES

LIMITS OF CONSTRUCTION AND THEIR IMPACTS SHOWN ON THIS HEARING MAP ARE BASED OFF OF PRELIMINARY DESIGNS AND PRELIMINARY GROUND SURVEYS. DURING THE FINAL DESIGN STAGE, DESIGNERS WILL ATTEMPT TO MINIMIZE IMPACTS WHERE FEASIBLE USING FINAL GROUND SURVEYS. FINAL DRIVEWAY LOCATIONS WILL ALSO BE DETERMINED DURING FINAL DESIGN USING FINAL SURVEYS.

CONTROL OF ACCESS

FULL CONTROL OF ACCESS IS DEFINED AS A CONNECTION TO A FACILITY PROVIDED ONLY VIA RAMPS AT INTERCHANGES. ALL CROSS STREETS ARE GRADE-SEPARATED. NO PRIVATE DRIVEWAYS ALLOWED.

**DESIGN PUBLIC MEETING MAP
TIP PROJECT NO. U-5956
CABARRUS COUNTY**



**UNION CEMETERY ROAD REALIGNMENT
EXISTING UNION CEMETERY ROAD TO
US 29 AT ROCK HILL CHURCH ROAD**

NOVEMBER 2018




**DESIGN PUBLIC MEETING MAP
TIP PROJECT NO. U-5956
CABARRUS COUNTY**



NOVEMBER 2018





DESIGN DATA	
-L-	SR 1414 ROCK HILL CHURCH RD. FUNCTIONAL CLASS = URBAN COLLECTOR POSTED SPEED = 45 MPH
-L-	UNION CEMETERY RD. FUNCTIONAL CLASS = URBAN COLLECTOR POSTED SPEED = 35 MPH
-Y1-	(US 29) CONCORD PKWY. FUNCTIONAL CLASS = URBAN ARTERIAL POSTED SPEED = 45 MPH
-Y2-	EXISTING UNION CEMETERY RD. FUNCTIONAL CLASS = LOCAL POSTED SPEED = 25 MPH
-Y3-	SERVICE RD. 1 FUNCTIONAL CLASS = LOCAL POSTED SPEED = 20 MPH
-Y4-	SR 1002 CABARRUS AVE. W FUNCTIONAL CLASS = MINOR ARTERIAL POSTED SPEED = 35 MPH

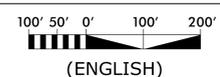

PRELIMINARY PLANS
DO NOT USE FOR CONSTRUCTION

LEGEND

- EXISTING STREAM/POND
- EXISTING WETLANDS
- PROPOSED EASEMENTS
- PROPOSED RIGHT OF WAY
- EXISTING RIGHT OF WAY
- EXISTING ROADWAY
- EXISTING ROADWAY TO BE REMOVED
- EXISTING ROADWAY TO BE RESURFACED
- PROPOSED ROADWAY
- PROPOSED STRUCTURES, ISLAND, CURB AND GUTTER, AND SIDEWALK
- EXISTING SIDEWALK TO BE REMOVED
- PROPERTY LINES
- SLOPE STAKE LINES
- RIGHT OF WAY 2020 PRESENT ADT
2040 FUTURE ADT
- EXISTING TRAFFIC SIGNAL
- EXISTING TRAFFIC SIGNAL TO BE REMOVED

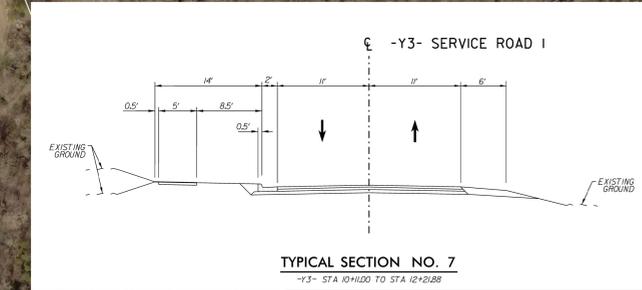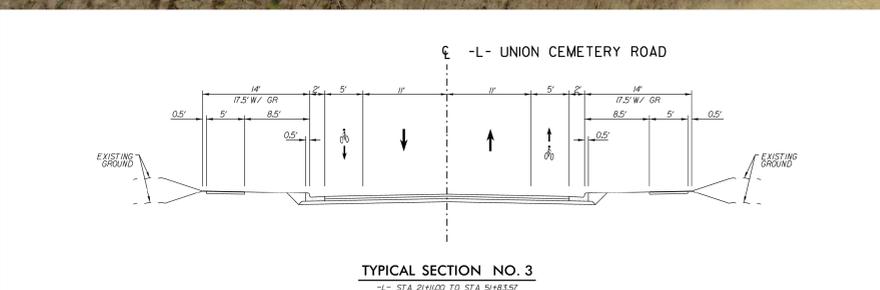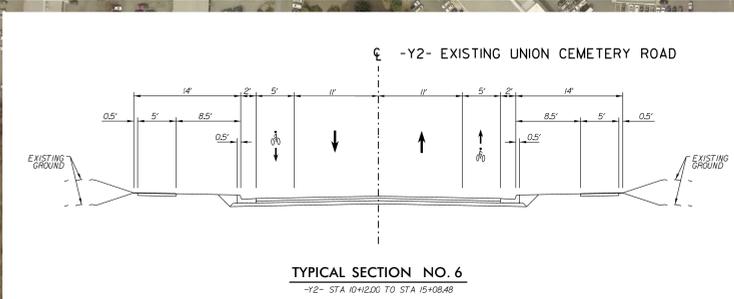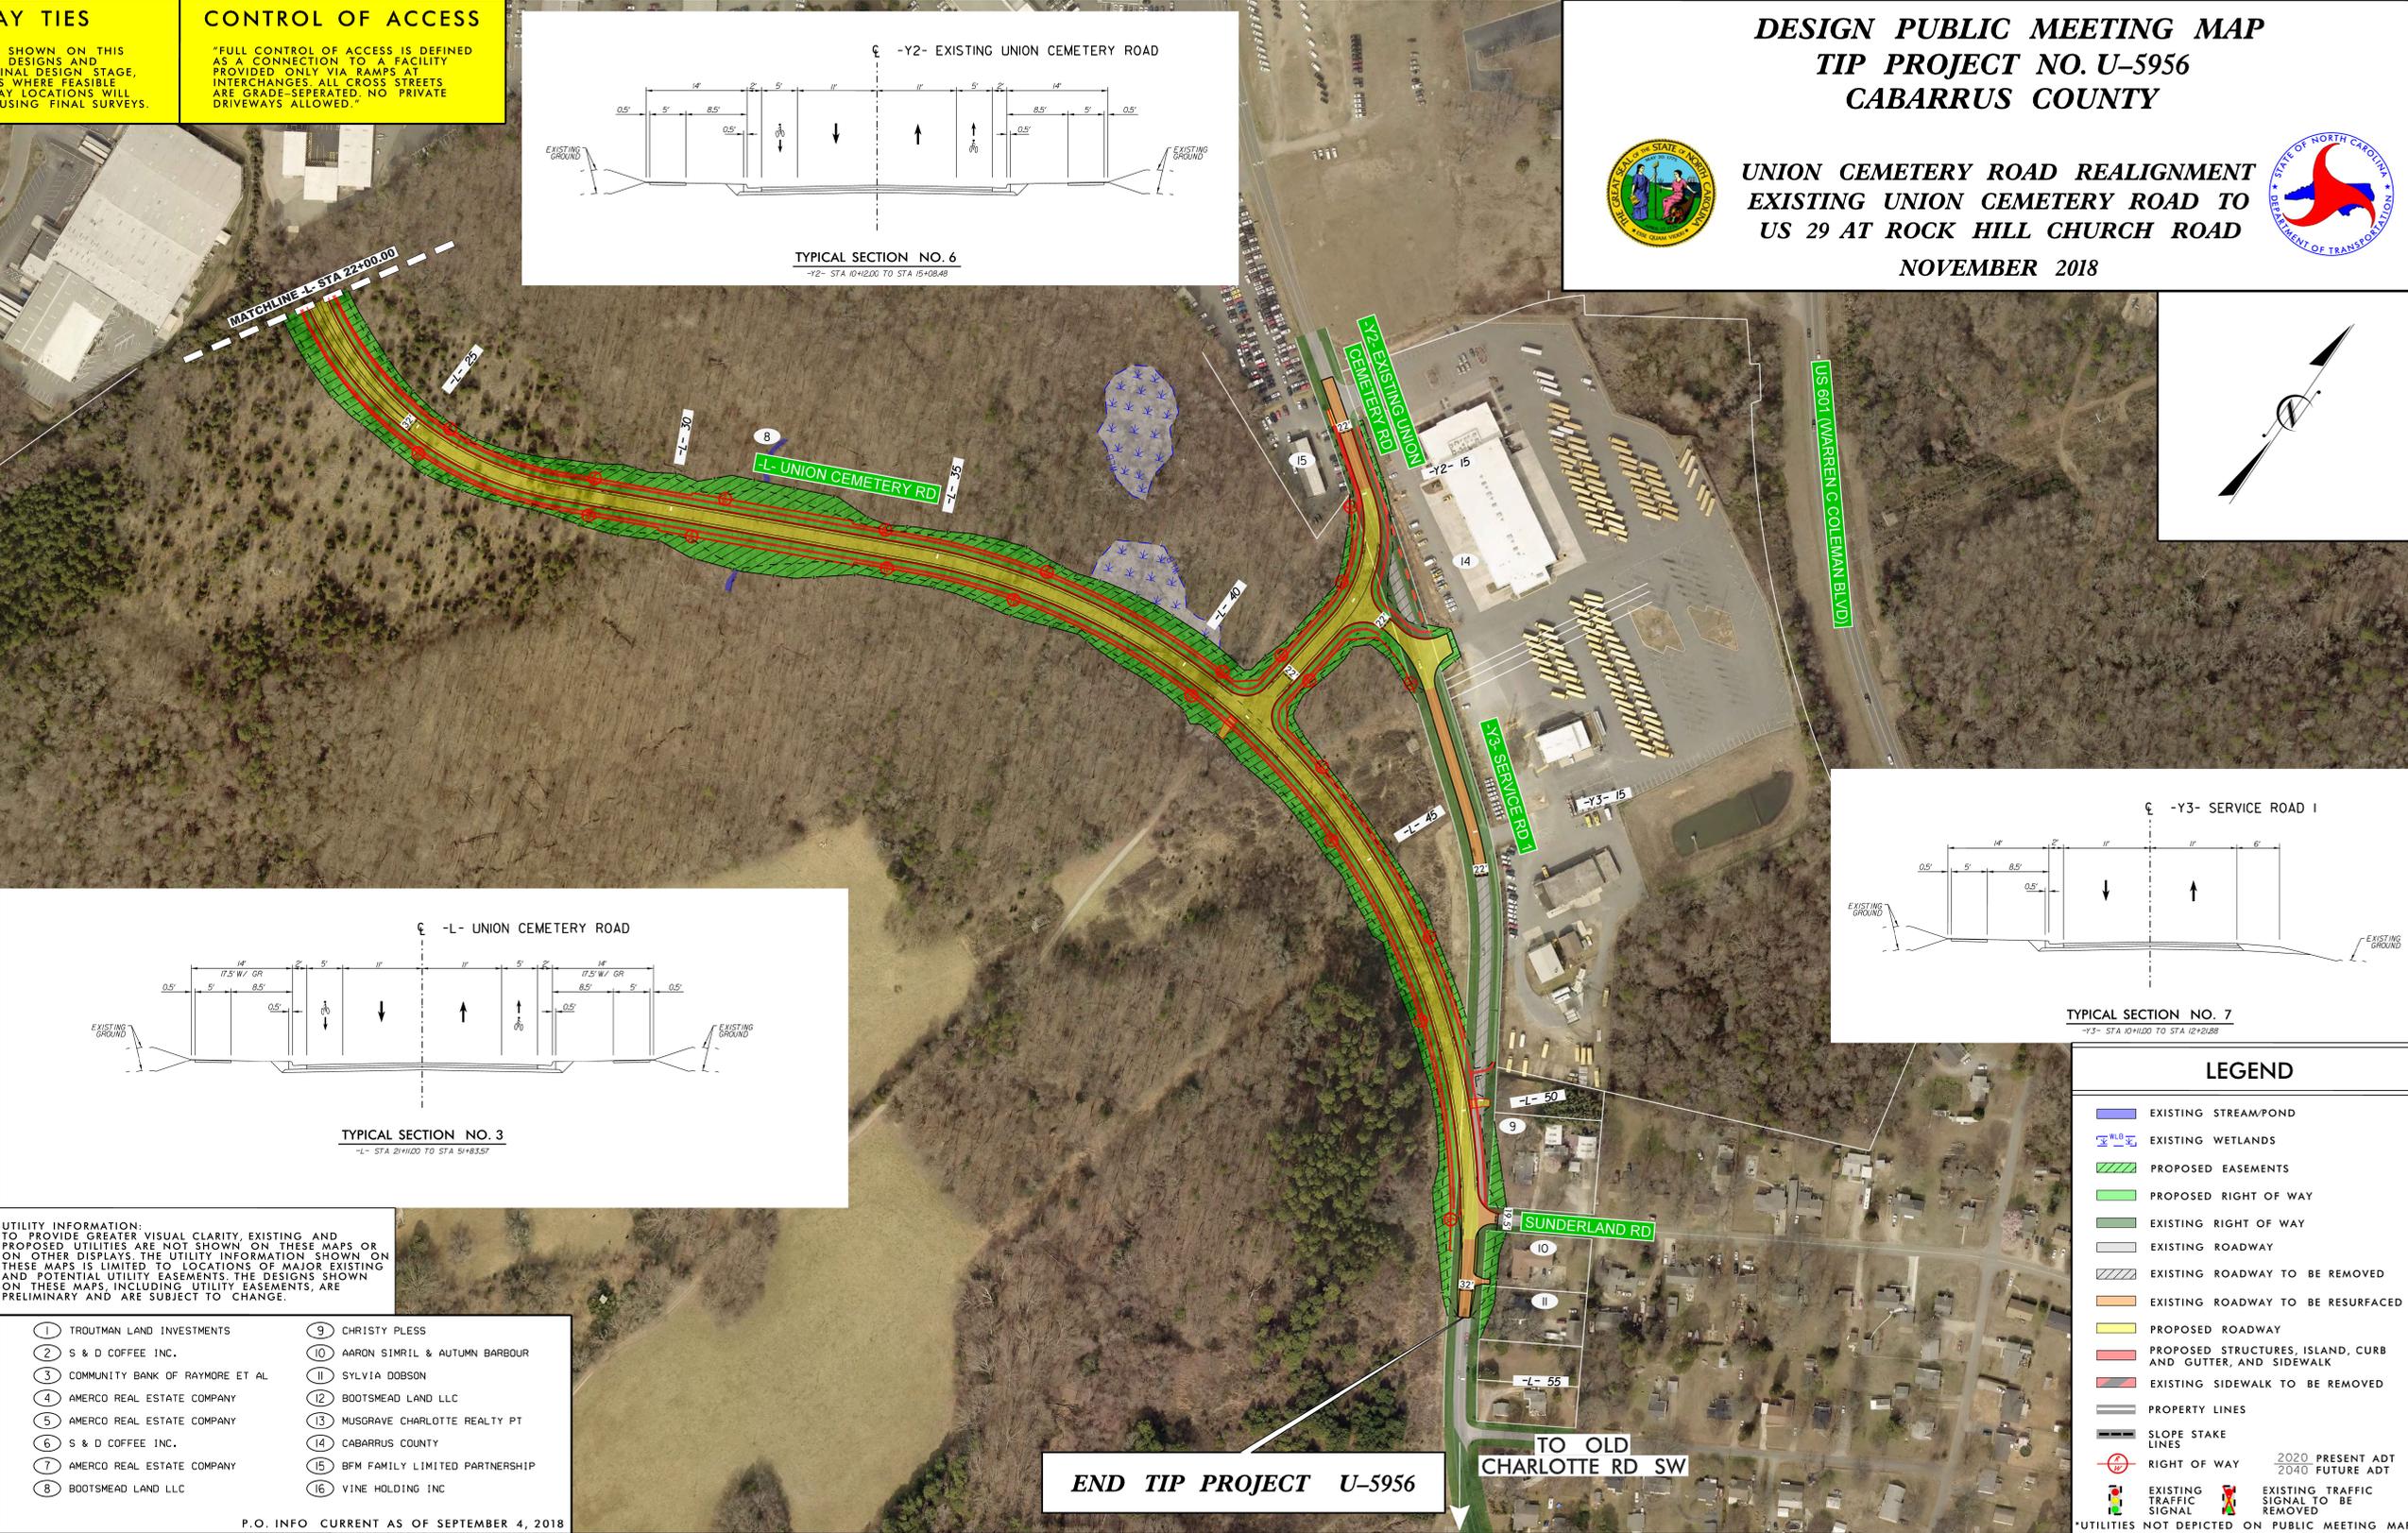


UTILITY INFORMATION:
TO PROVIDE GREATER VISUAL CLARITY, EXISTING AND PROPOSED UTILITIES ARE NOT SHOWN ON THESE MAPS OR ON OTHER DISPLAYS. THE UTILITY INFORMATION SHOWN ON THESE MAPS IS LIMITED TO LOCATIONS OF MAJOR EXISTING AND POTENTIAL UTILITY EASEMENTS. THE DESIGNS SHOWN ON THESE MAPS, INCLUDING UTILITY EASEMENTS, ARE PRELIMINARY AND ARE SUBJECT TO CHANGE.

- | | |
|-----------------------------------|-----------------------------------|
| 1 TROUTMAN LAND INVESTMENTS | 9 CHRISTY PLESS |
| 2 S & D COFFEE INC. | 10 AARON SIMRIL & AUTUMN BARBOUR |
| 3 COMMUNITY BANK OF RAYMORE ET AL | 11 SYLVIA DOBSON |
| 4 AMERCO REAL ESTATE COMPANY | 12 BOOTSMEAD LAND LLC |
| 5 AMERCO REAL ESTATE COMPANY | 13 MUSGRAVE CHARLOTTE REALTY PT |
| 6 S & D COFFEE INC. | 14 CABARRUS COUNTY |
| 7 AMERCO REAL ESTATE COMPANY | 15 BFM FAMILY LIMITED PARTNERSHIP |
| 8 BOOTSMEAD LAND LLC | 16 VINE HOLDING INC |

P.O. INFO CURRENT AS OF SEPTEMBER 4, 2018

END TIP PROJECT U-5956

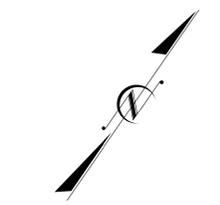

LEGEND

- EXISTING STREAM/POND
- EXISTING WETLANDS
- PROPOSED EASEMENTS
- PROPOSED RIGHT OF WAY
- EXISTING RIGHT OF WAY
- EXISTING ROADWAY
- EXISTING ROADWAY TO BE REMOVED
- EXISTING ROADWAY TO BE RESURFACED
- PROPOSED ROADWAY
- PROPOSED STRUCTURES, ISLAND, CURB AND GUTTER, AND SIDEWALK
- EXISTING SIDEWALK TO BE REMOVED
- PROPERTY LINES
- SLOPE STAKE LINES
- RIGHT OF WAY 2020 PRESENT ADT
2040 FUTURE ADT
- EXISTING TRAFFIC SIGNAL
- EXISTING TRAFFIC SIGNAL TO BE REMOVED

*UTILITIES NOT DEPICTED ON PUBLIC MEETING MAP

**DESIGN PUBLIC MEETING MAP
TIP PROJECT NO. U-5956
CABARRUS COUNTY**

UNION CEMETERY ROAD REALIGNMENT
EXISTING UNION CEMETERY ROAD TO
US 29 AT ROCK HILL CHURCH ROAD



NOVEMBER 2018