



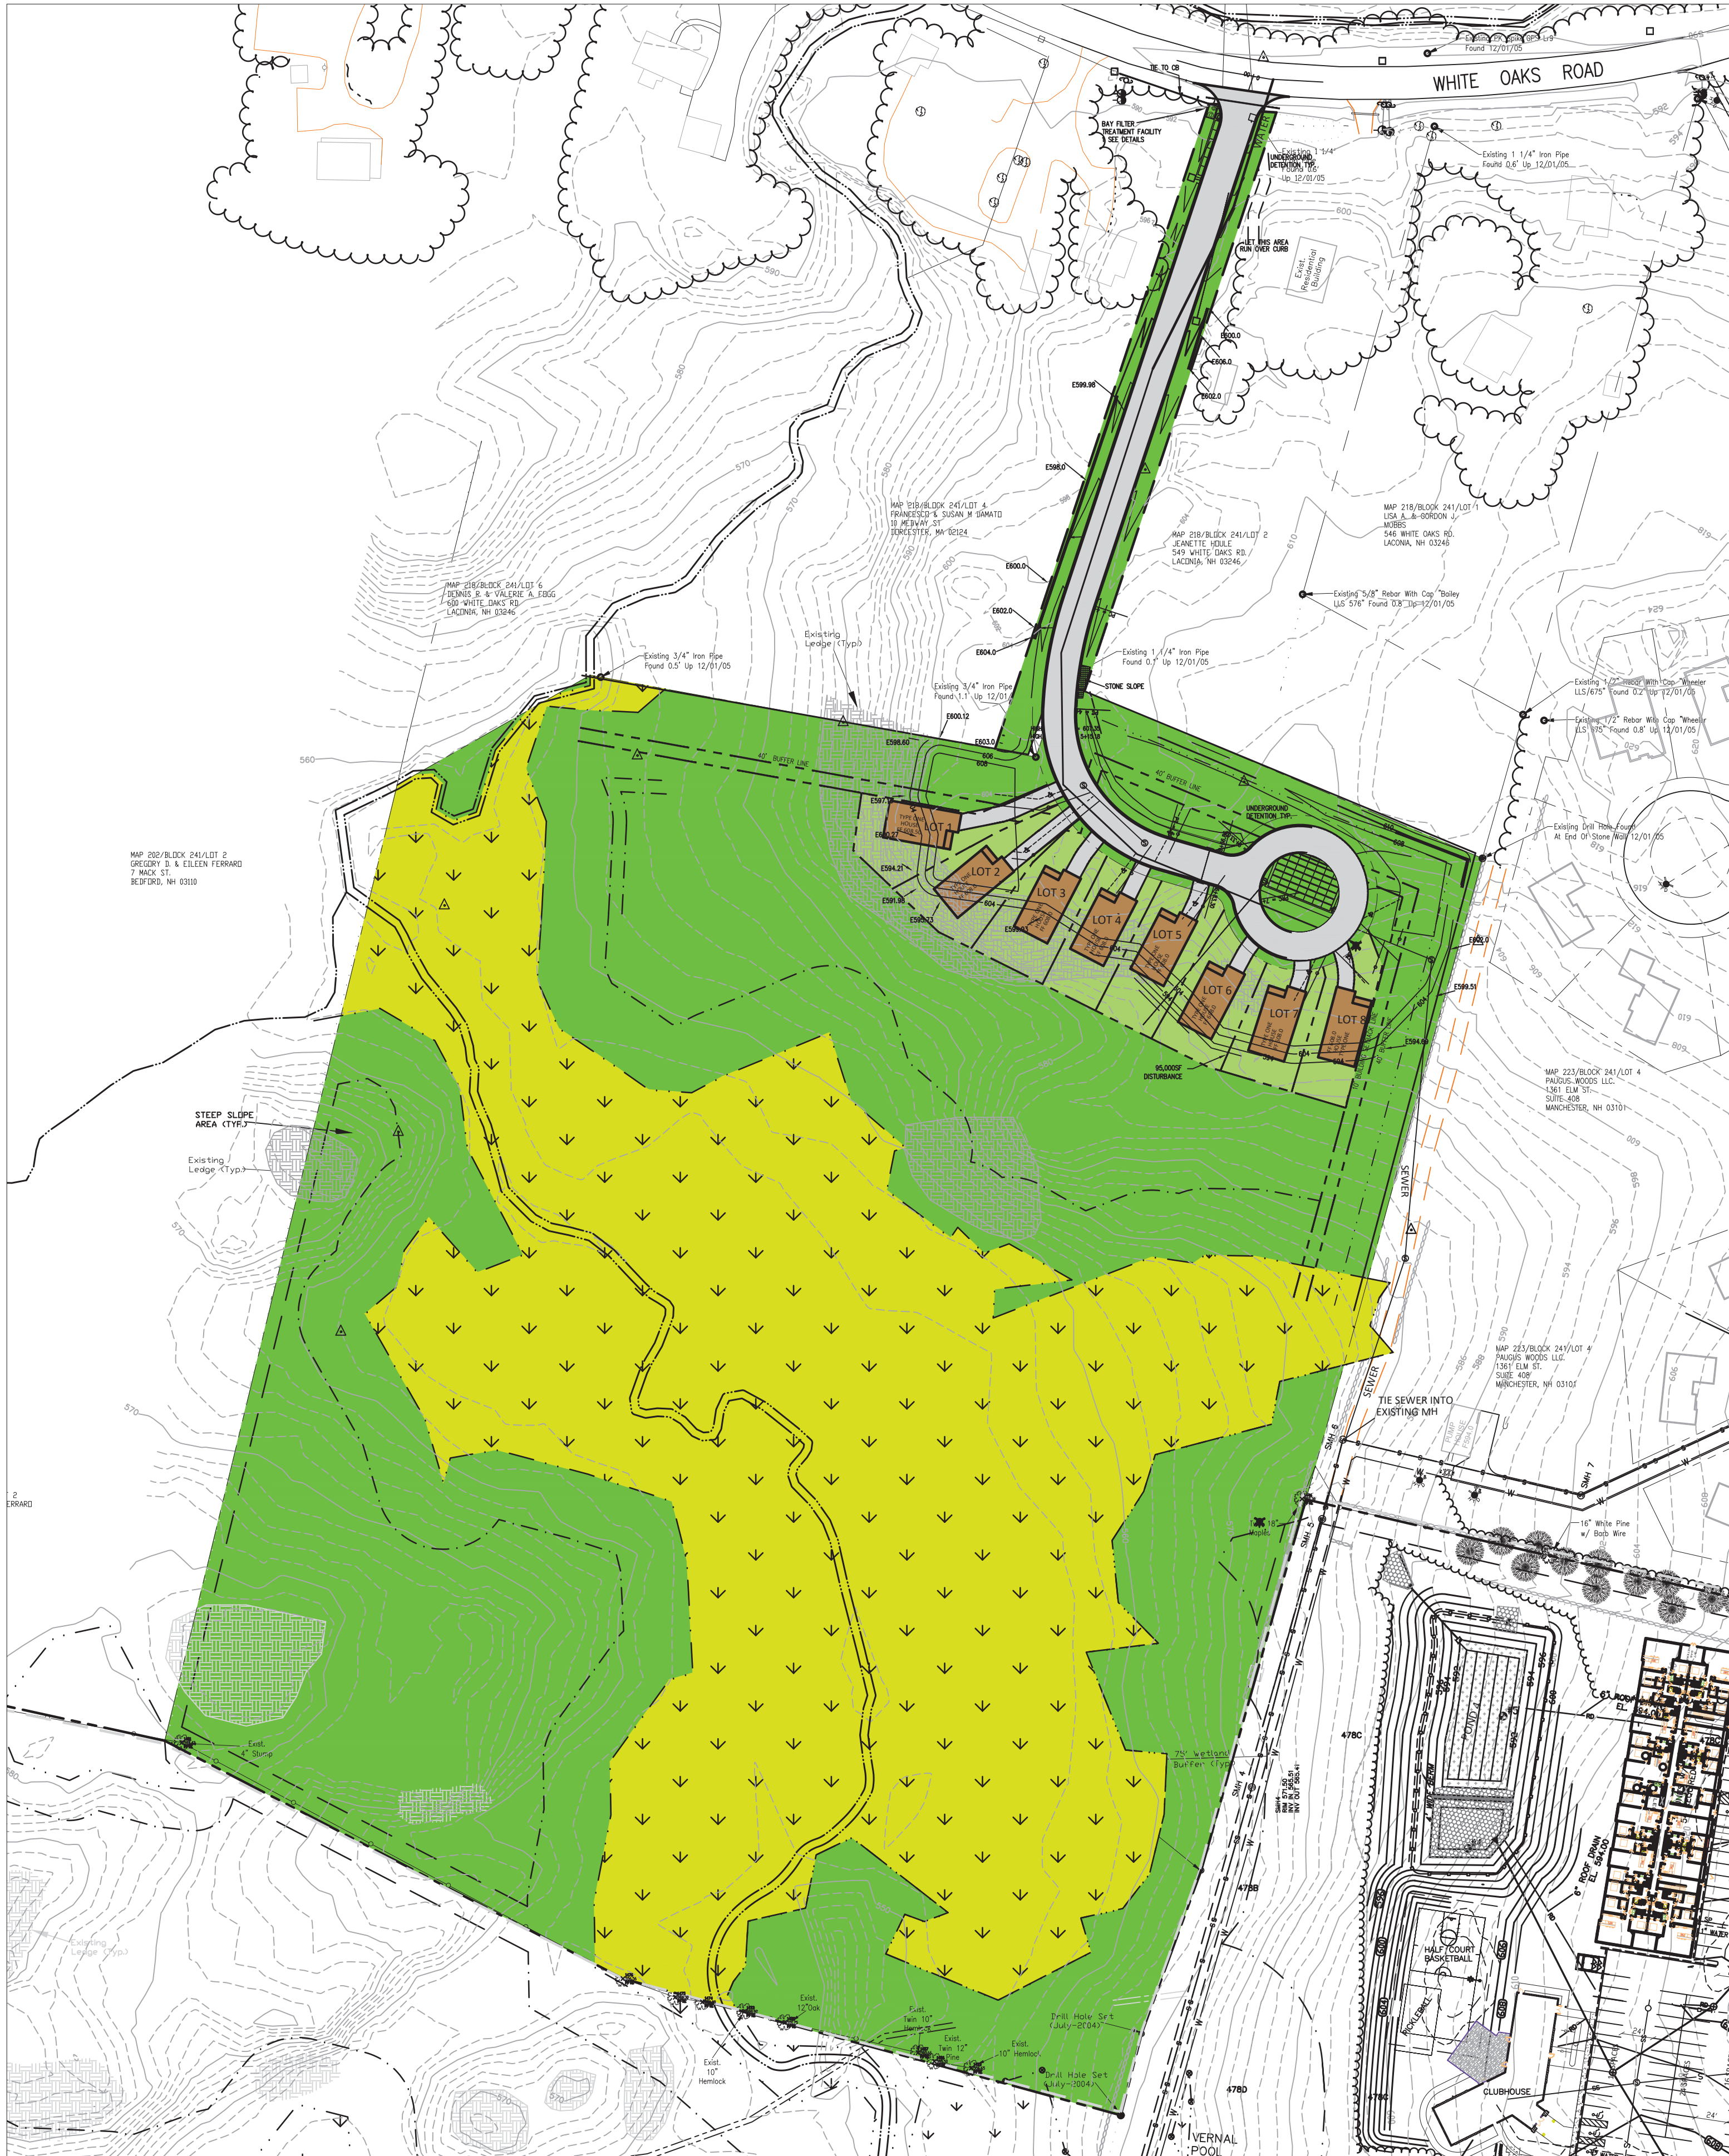

Owner / Applicant:
553 WEIRS BLVD, LLC
670 N. COMMERCIAL STREET, SUITE 303
MANCHESTER, NH 03101

CLUSTER SUBDIVISION PLAN
WHITE OAKS ROAD RESIDENTIAL
Tax Map 218 Block 241 Lot 3
White Oaks Road
Laconia, New Hampshire

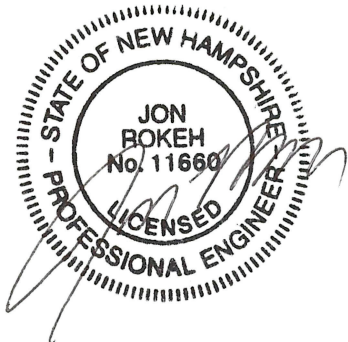

REVISIONS			
DATE	DESCRIPTION	DWN BY	CK BY
7-15-25	CHANGE LAYOUT TO CLUSTER SUBDIVISION	JR	JR

Rokeh Consulting, LLC
89 KING ROAD, CHICHESTER, NH
PH: 603-387-8688

SCALE: 1"=50'
DATE: APRIL 18, 2025
DR. BY: JR CK. BY: JR
JOB NO. _____
SHEET NO. 2 OF 11