

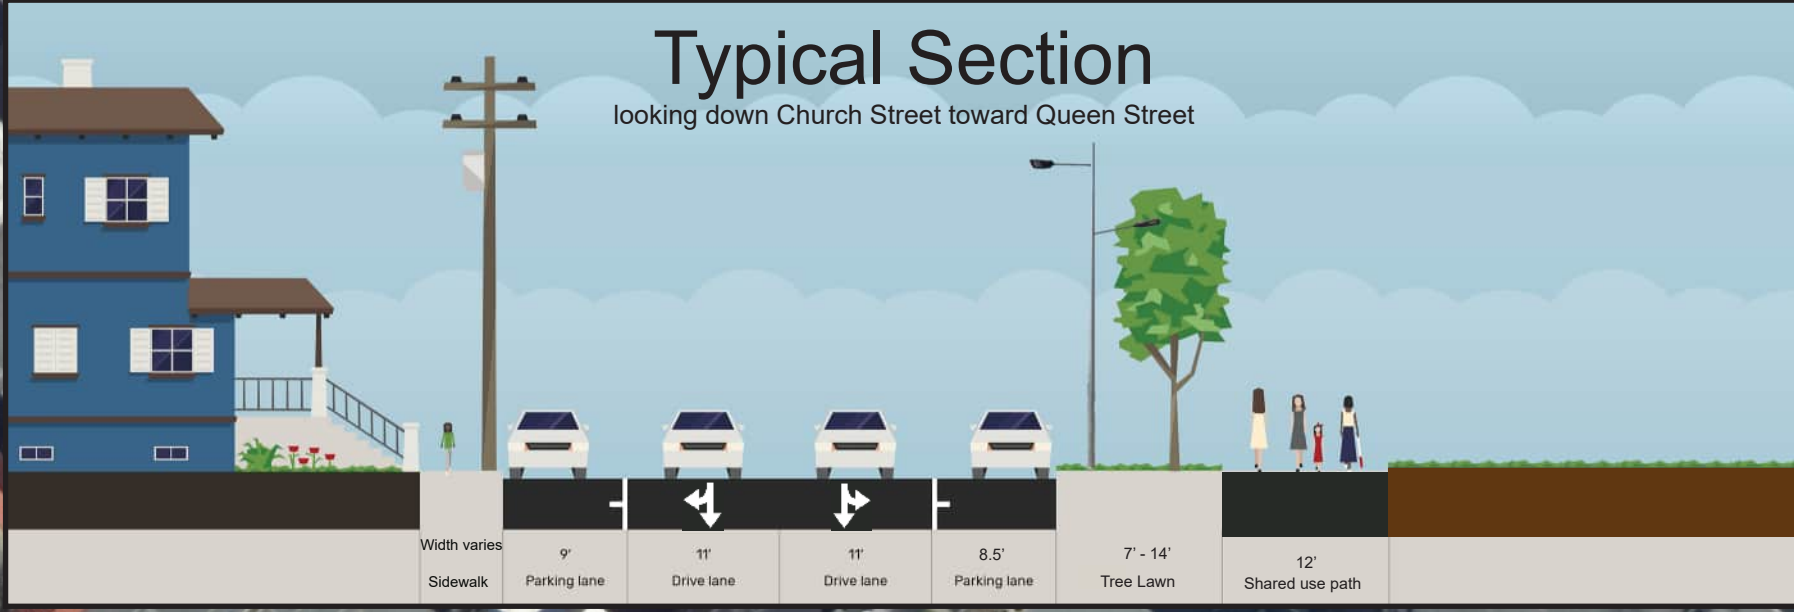
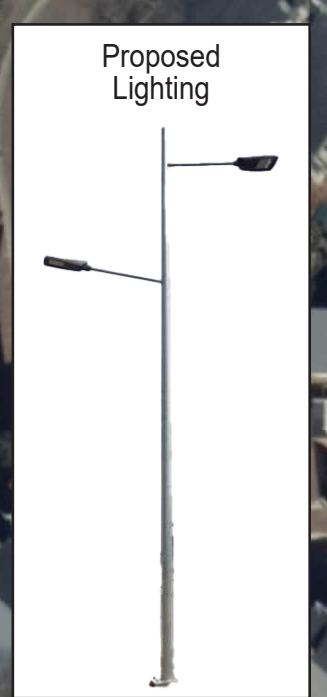


CHURCH STREET IMPROVEMENTS

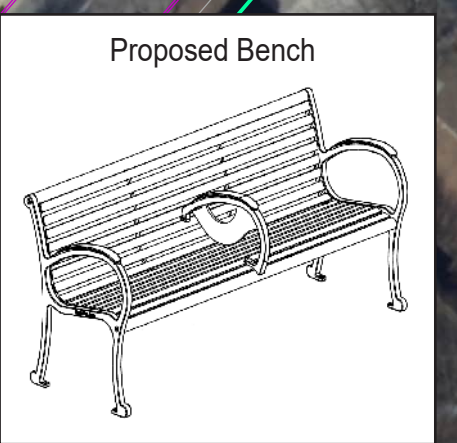

LEGEND

- Legal right-of-way line
- Existing curb line
- Proposed curb line
- Proposed sidewalk
- Proposed shared use path
- Proposed planting
- Proposed street light
- Proposed street furniture
- Planned bike improvements

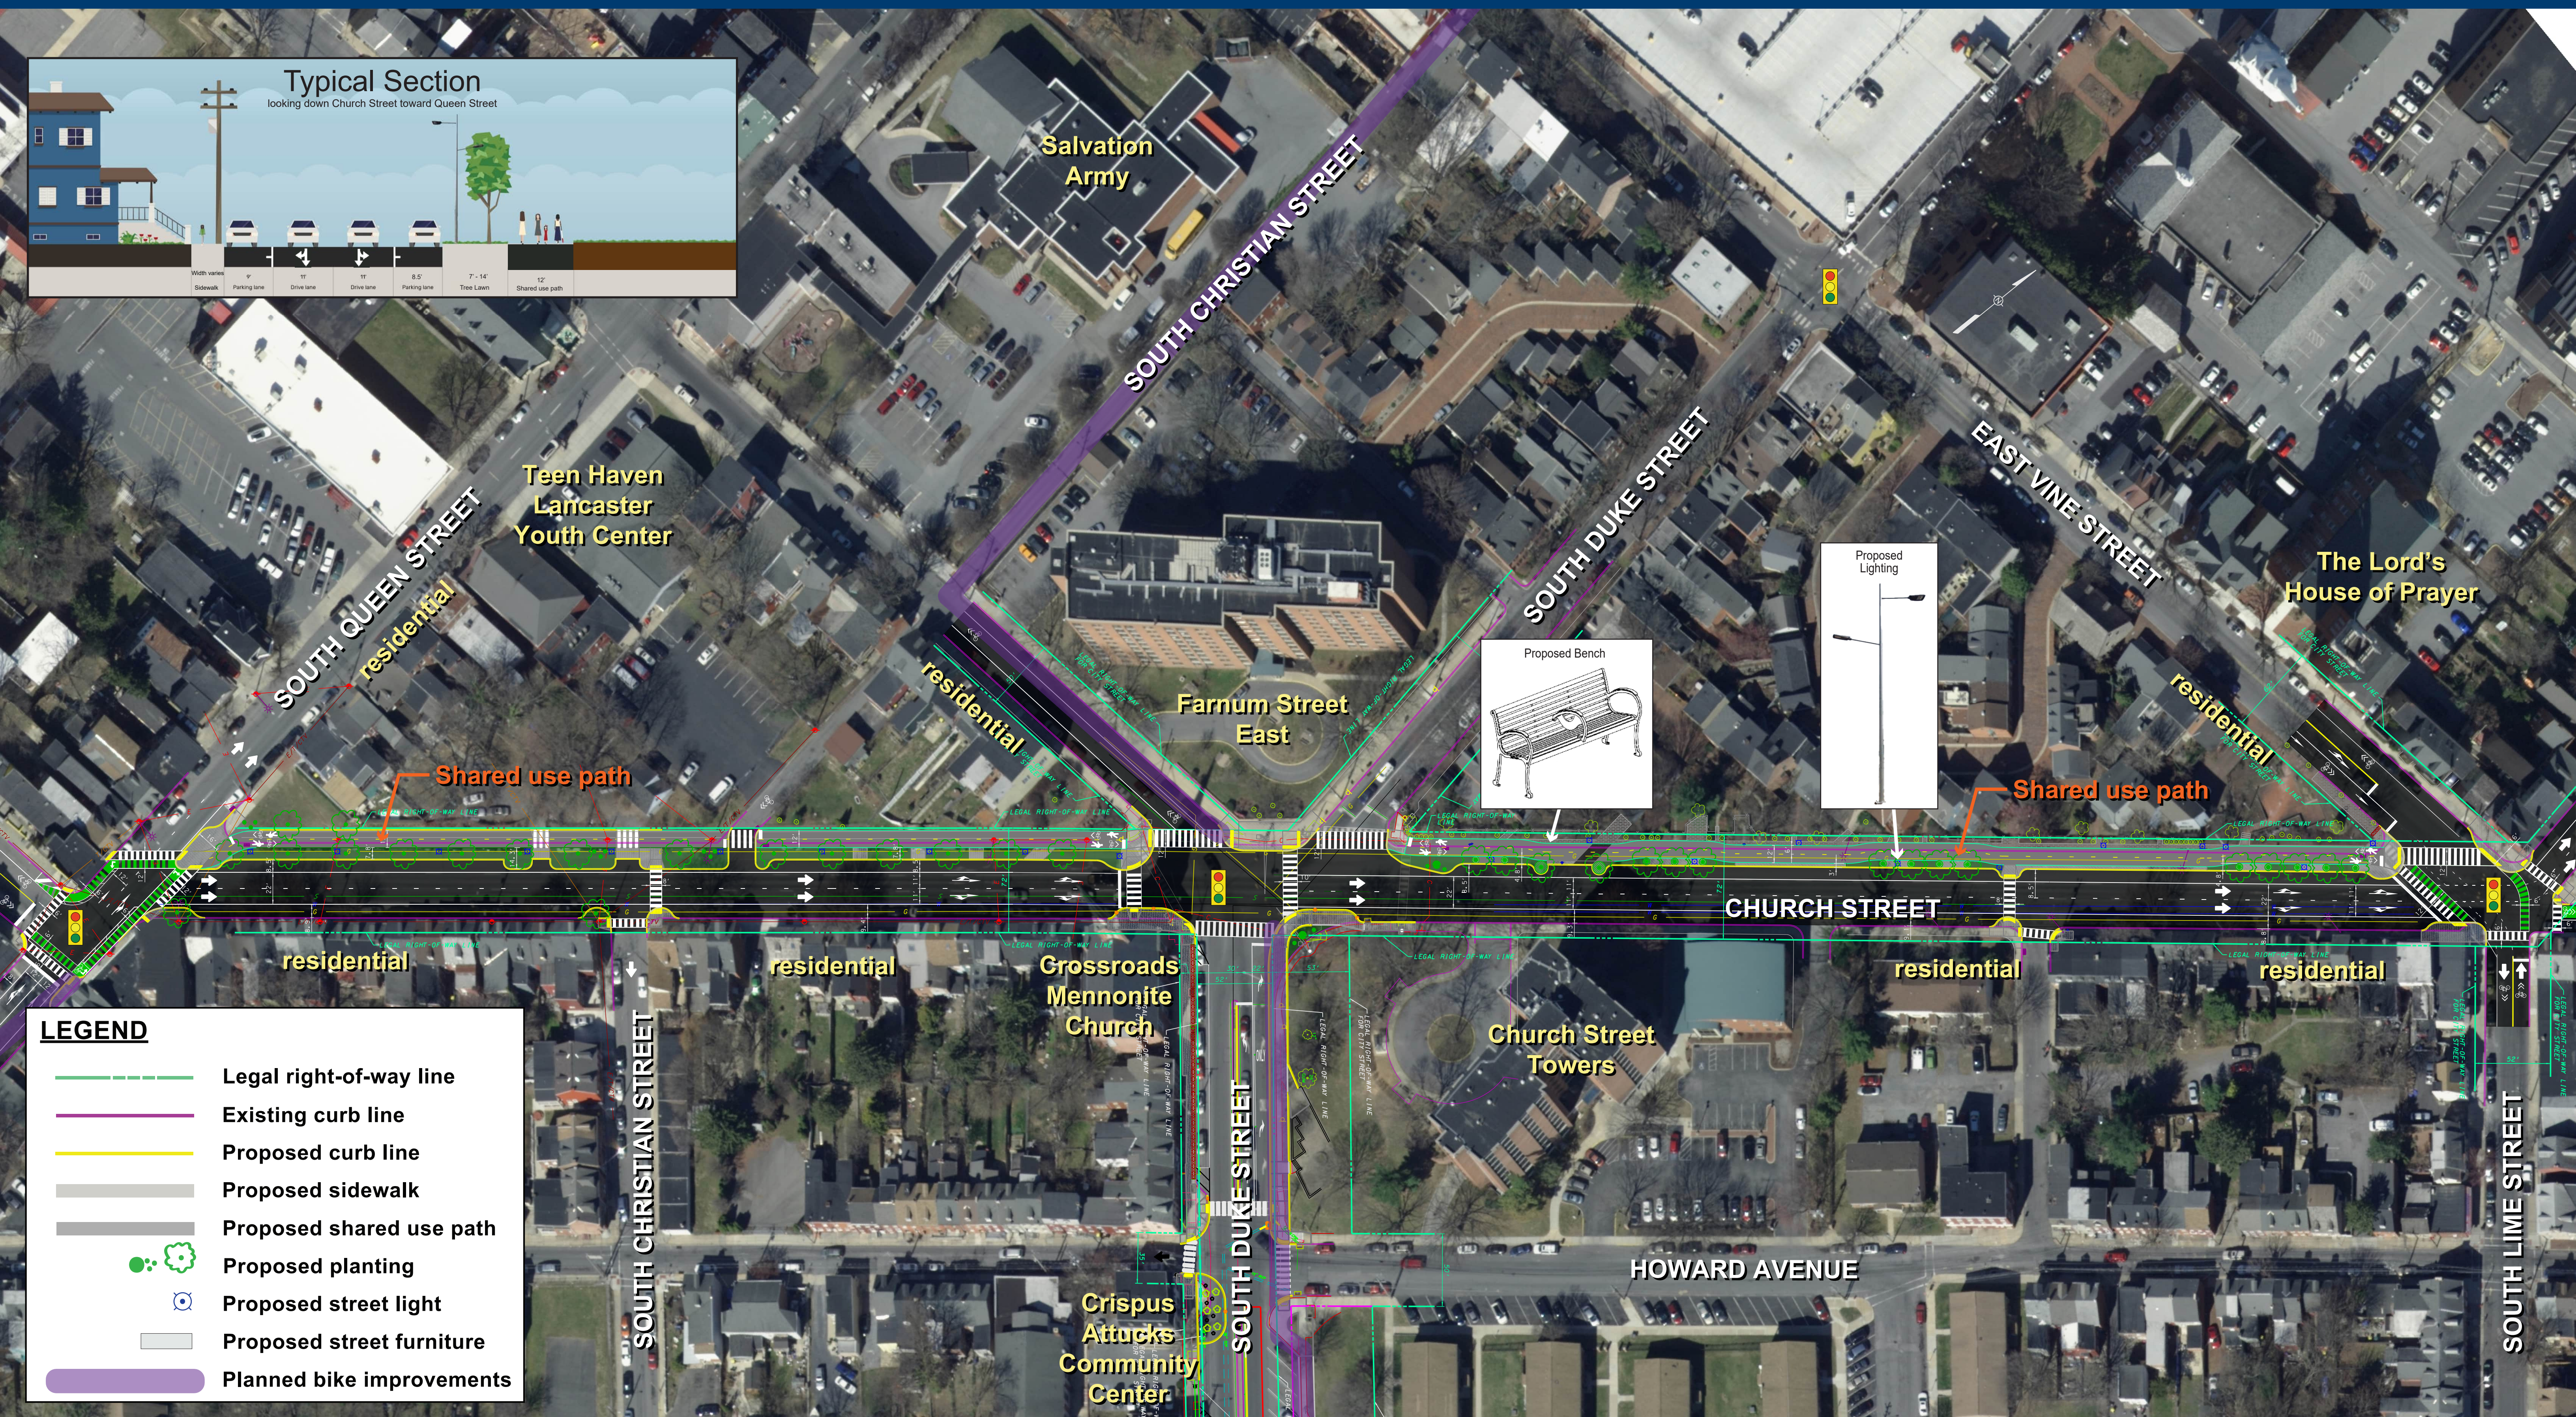

SHARED USE PATH