
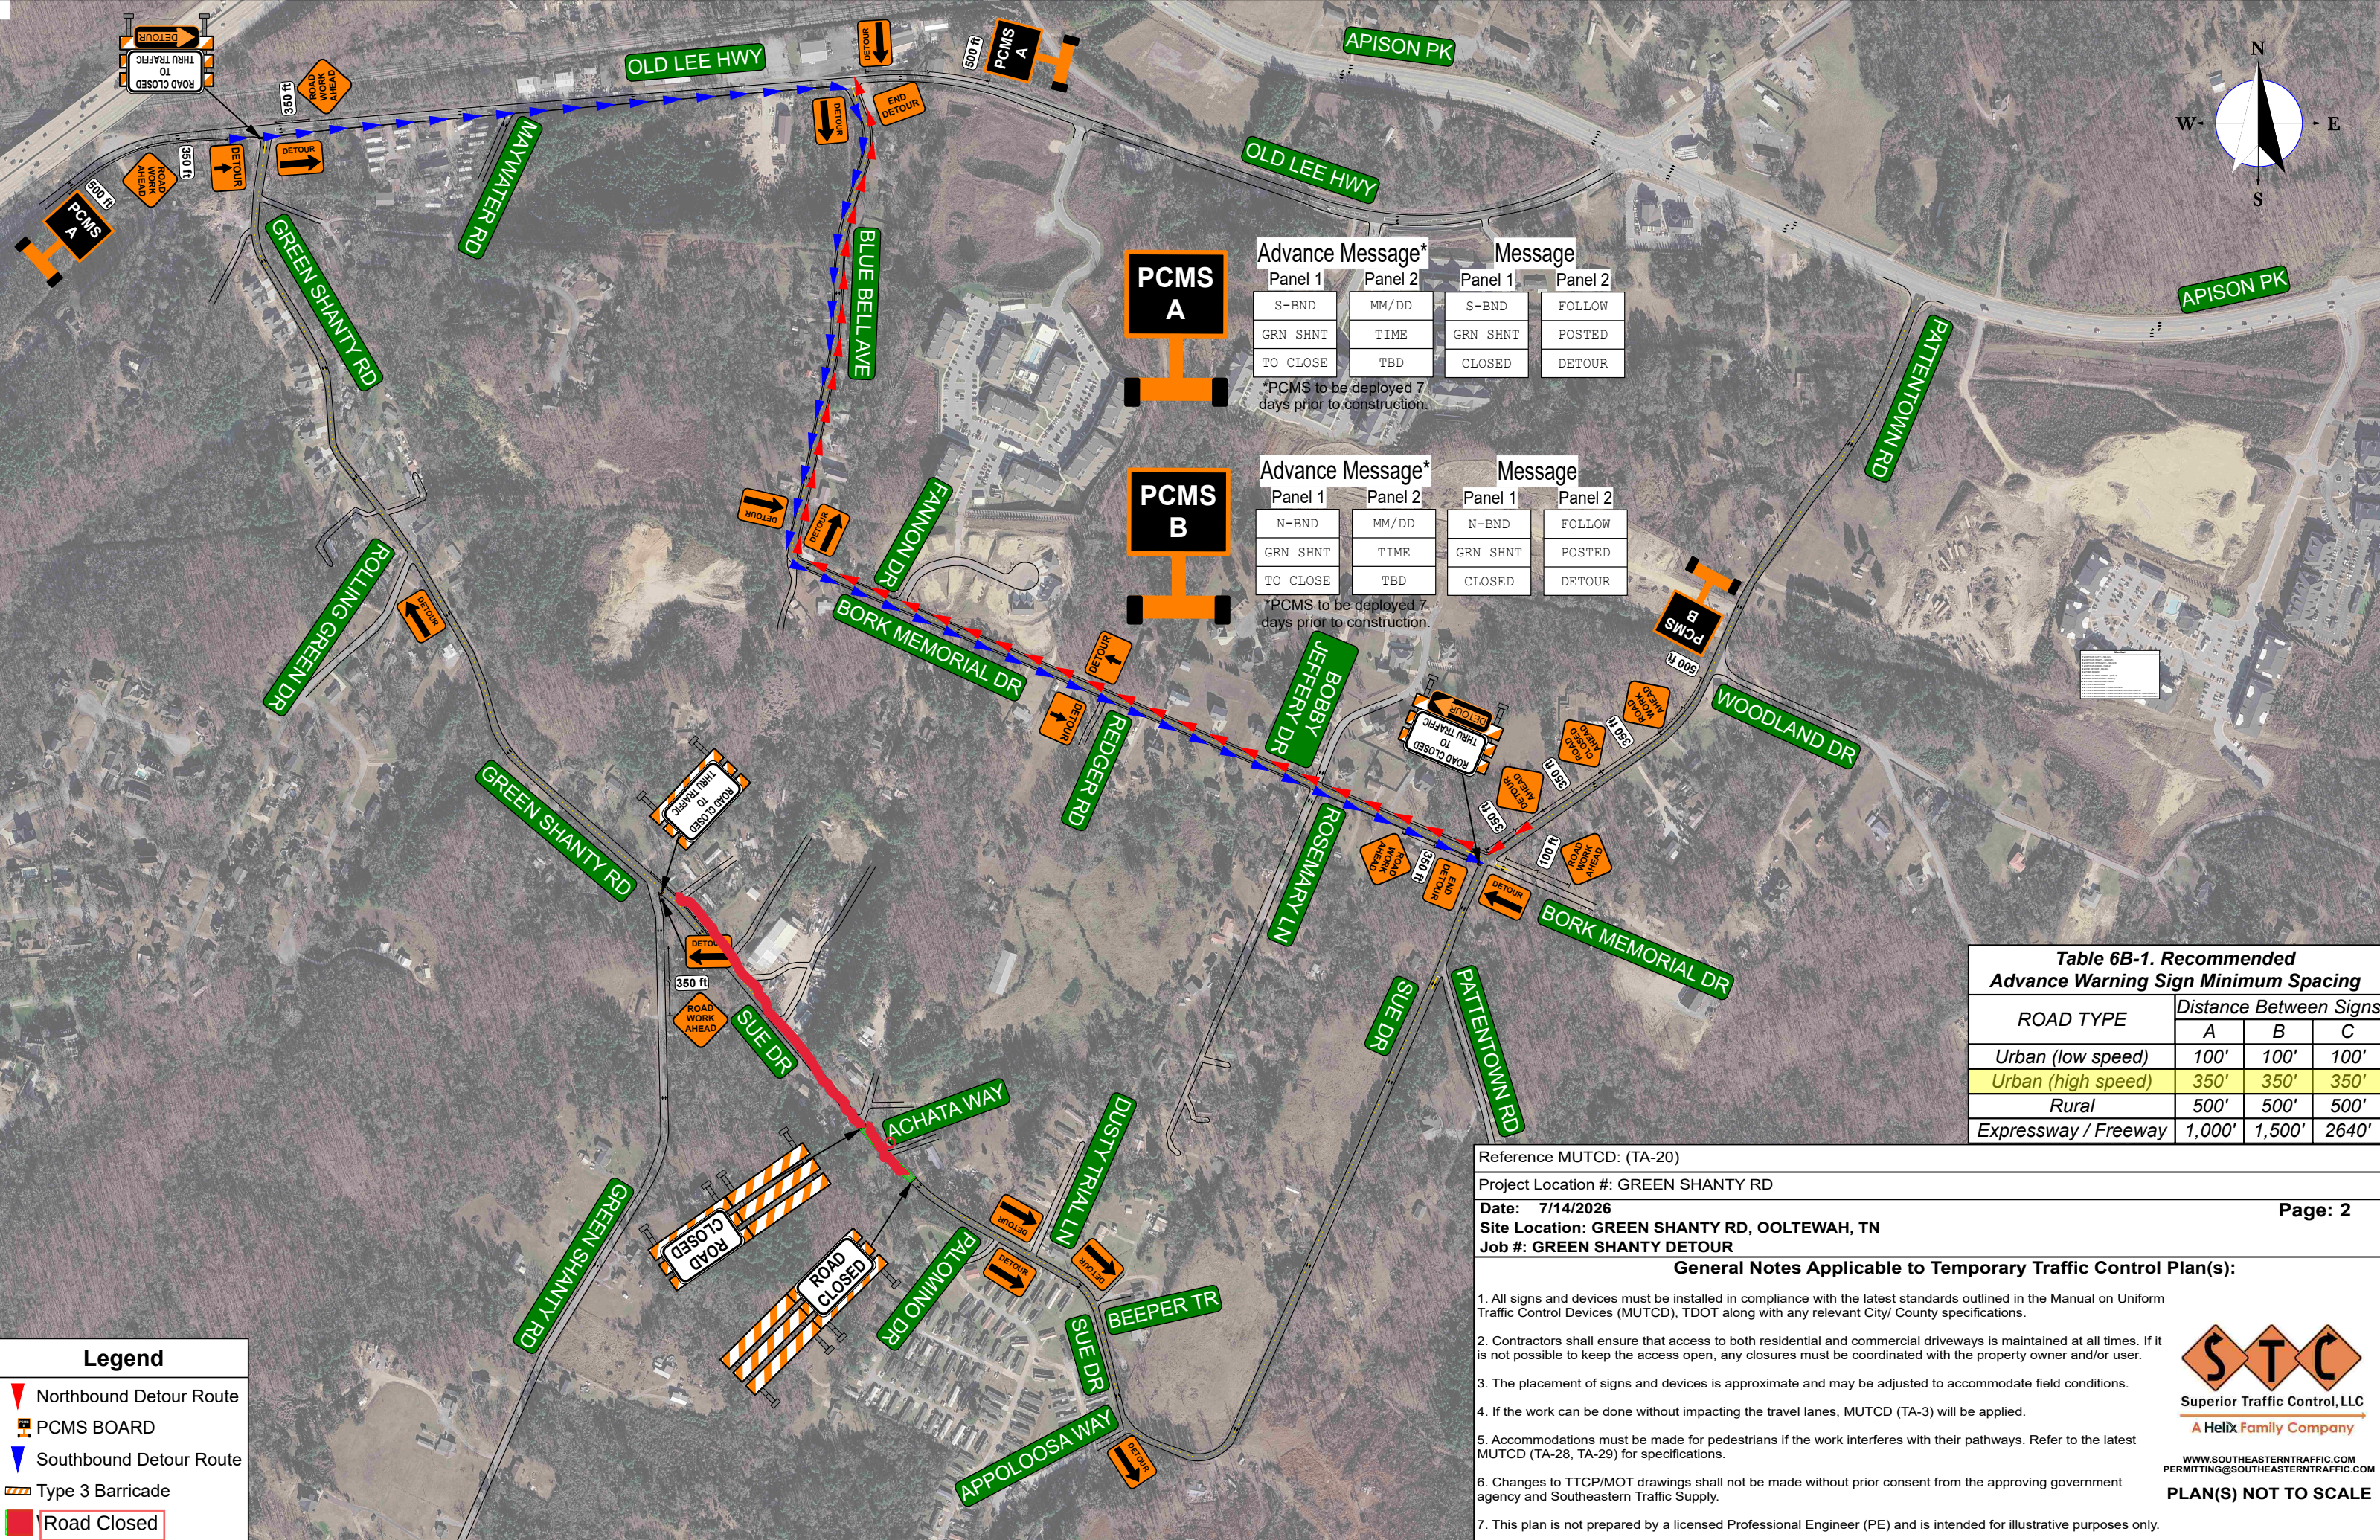


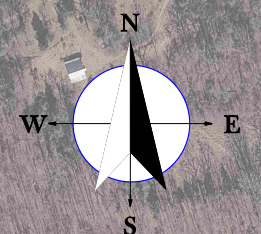

Advance Message*		Message	
Panel 1	Panel 2	Panel 1	Panel 2
S-BND	MM/DD	S-BND	FOLLOW
GRN SHNT	TIME	GRN SHNT	POSTED
TO CLOSE	TBD	CLOSED	DETOUR

*PCMS to be deployed 7 days prior to construction.

Advance Message*		Message	
Panel 1	Panel 2	Panel 1	Panel 2
N-BND	MM/DD	N-BND	FOLLOW
GRN SHNT	TIME	GRN SHNT	POSTED
TO CLOSE	TBD	CLOSED	DETOUR

*PCMS to be deployed 7 days prior to construction.

Table 6B-1. Recommended Advance Warning Sign Minimum Spacing			
ROAD TYPE	Distance Between Signs		
	A	B	C
Urban (low speed)	100'	100'	100'
Urban (high speed)	350'	350'	350'
Rural	500'	500'	500'
Expressway / Freeway	1,000'	1,500'	2640'

Reference MUTCD: (TA-20)

Project Location #: GREEN SHANTY RD

Date: 7/14/2026

Site Location: GREEN SHANTY RD, OOLTEWAH, TN

Job #: GREEN SHANTY DETOUR

Page: 2

General Notes Applicable to Temporary Traffic Control Plan(s):

1. All signs and devices must be installed in compliance with the latest standards outlined in the Manual on Uniform Traffic Control Devices (MUTCD), TDOT along with any relevant City/ County specifications.
2. Contractors shall ensure that access to both residential and commercial driveways is maintained at all times. If it is not possible to keep the access open, any closures must be coordinated with the property owner and/or user.
3. The placement of signs and devices is approximate and may be adjusted to accommodate field conditions.
4. If the work can be done without impacting the travel lanes, MUTCD (TA-3) will be applied.
5. Accommodations must be made for pedestrians if the work interferes with their pathways. Refer to the latest MUTCD (TA-28, TA-29) for specifications.
6. Changes to TTCP/MOT drawings shall not be made without prior consent from the approving government agency and Southeastern Traffic Supply.
7. This plan is not prepared by a licensed Professional Engineer (PE) and is intended for illustrative purposes only.

Superior Traffic Control, LLC

A Helix Family Company

WWW.SOUTHEASTERNTTRAFFIC.COM

PERMITTING@SOUTHEASTERNTTRAFFIC.COM

PLAN(S) NOT TO SCALE

Legend

- Northbound Detour Route
- PCMS BOARD
- Southbound Detour Route
- Type 3 Barricade
- Road Closed