



C:\Users\Colin\AppData\Local\Temp\MapData\Local\Temp\MapData\1559a\12-8-4 - Traffic Control Plan\Traffic Control Plan 1 - 07-08-22

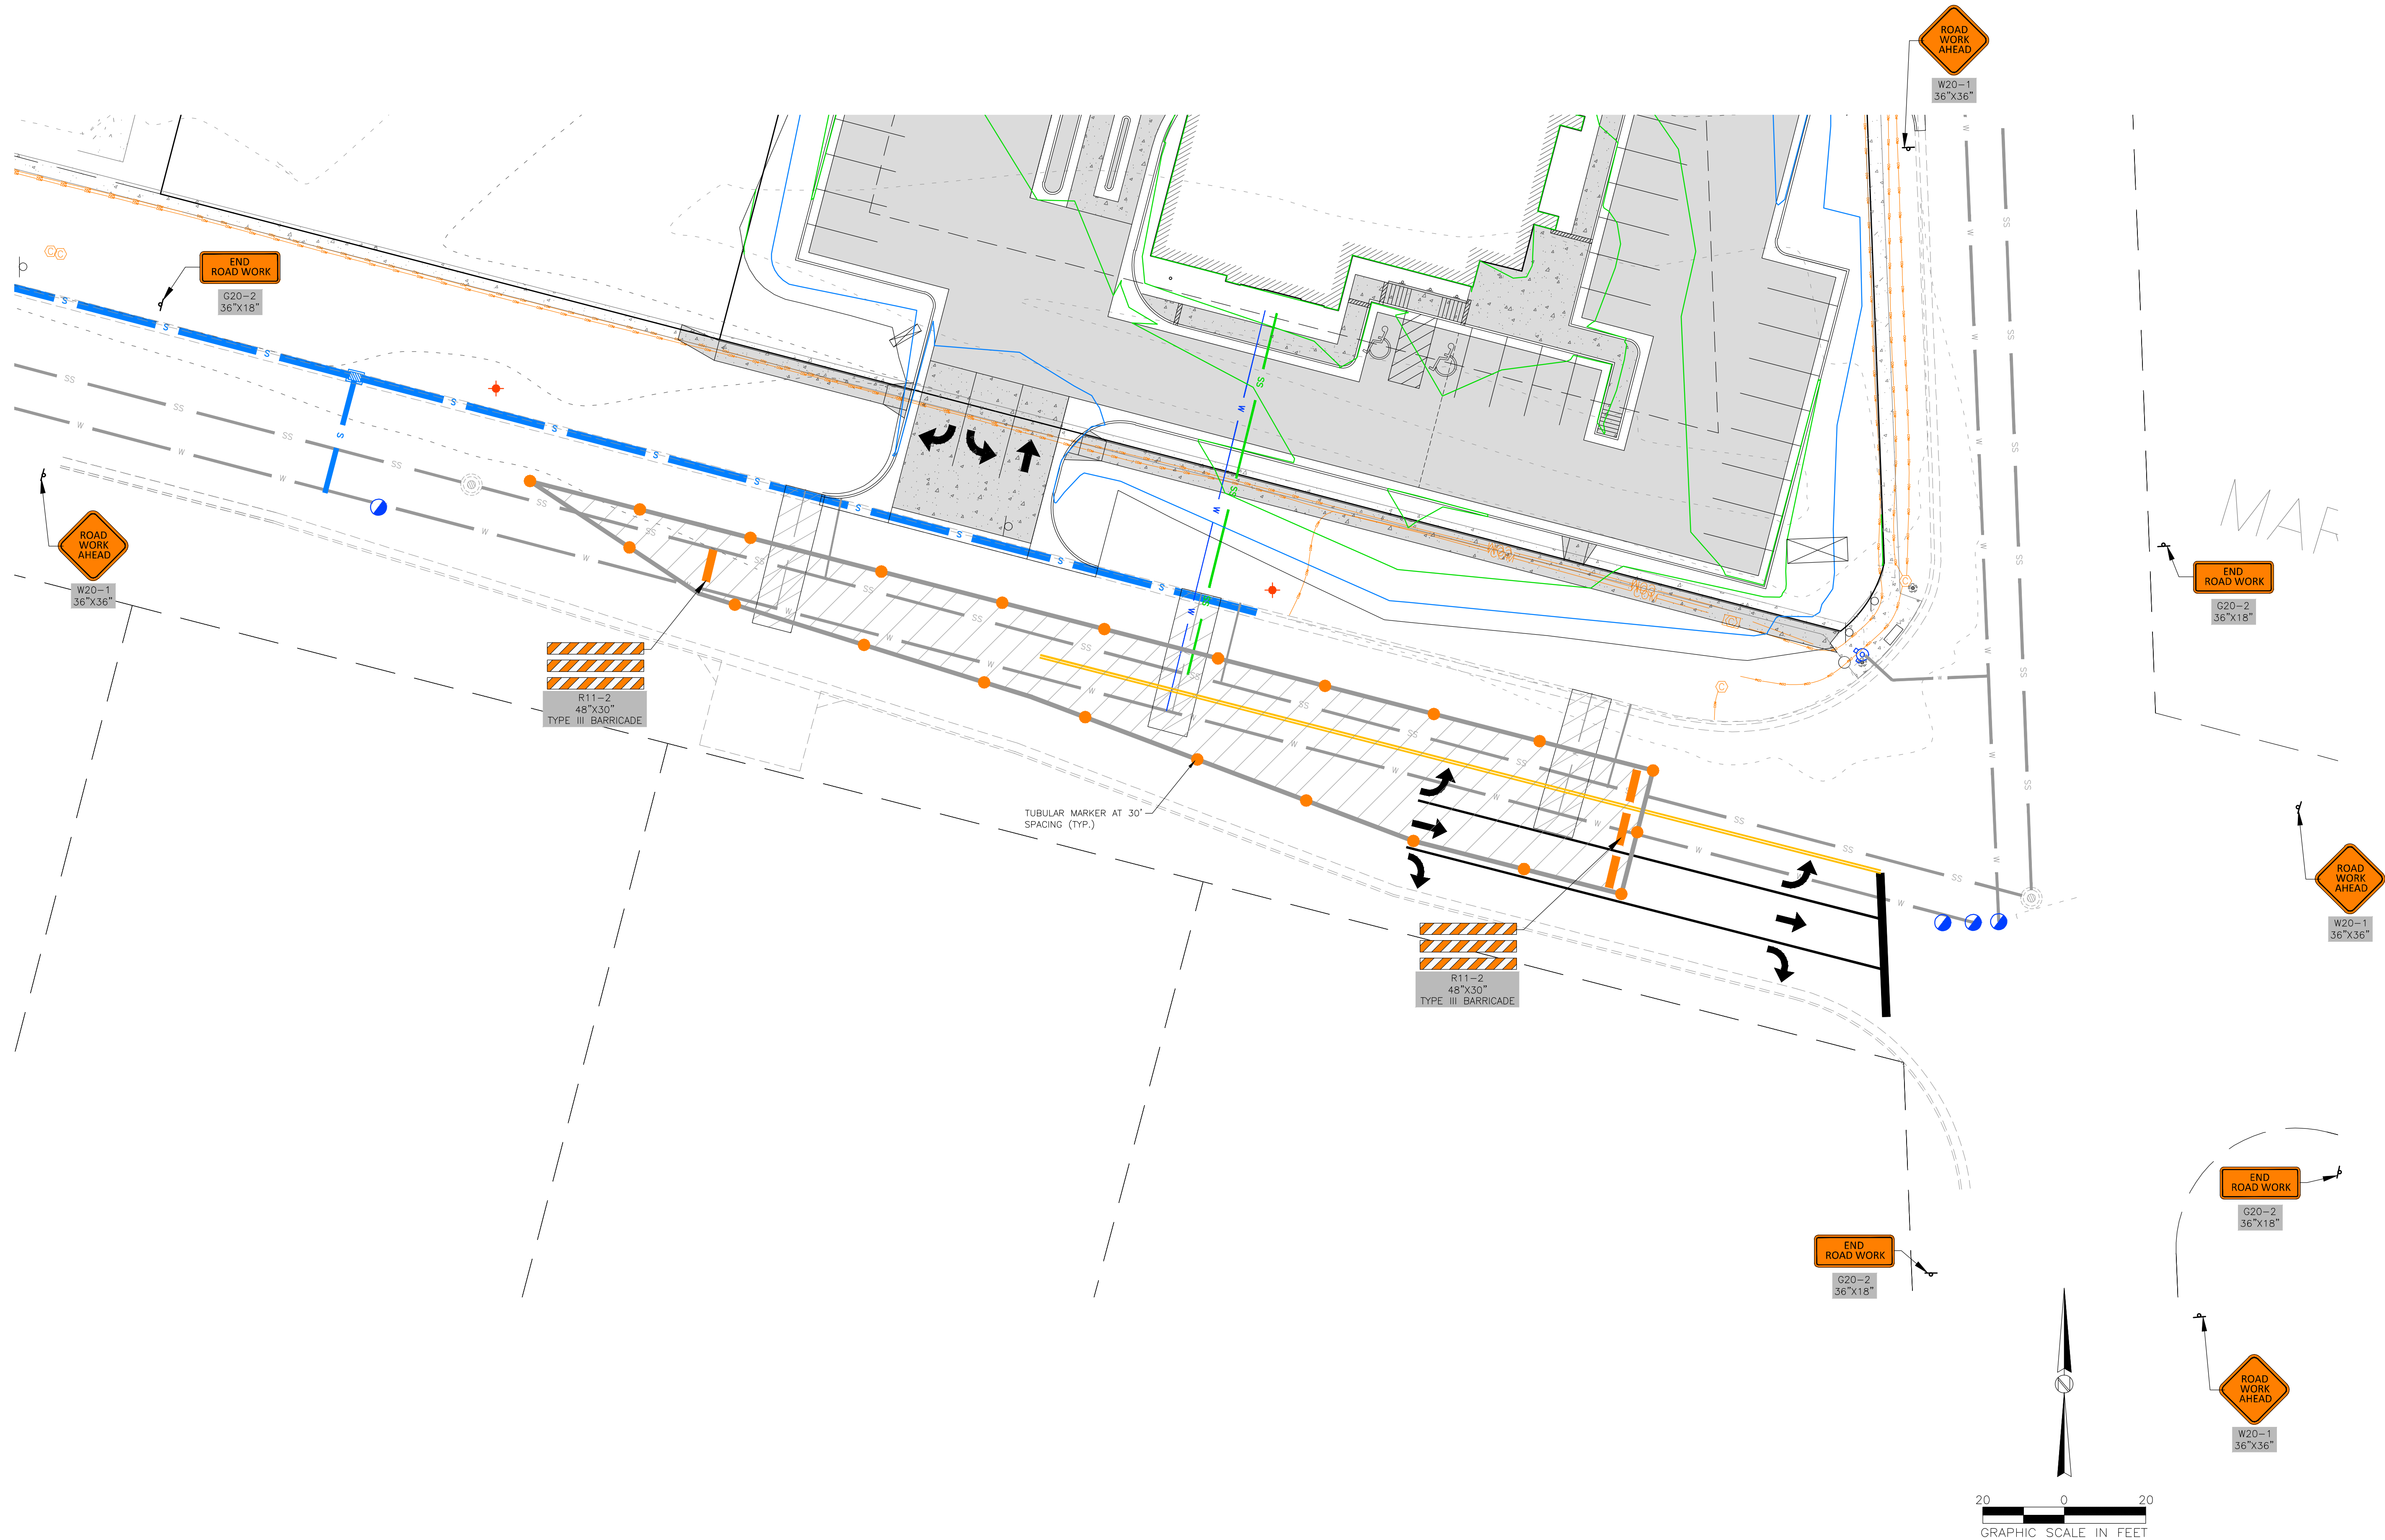

REVISIONS:
DATE:
BY:
1.

This Work Coordinated By:

AJASON ENGINEERING COMPANY
1022 6th Street SE
Phone No. (505) 852-2371
Fax No. (505) 852-1042

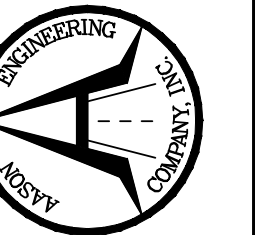


TRAFFIC CONTROL PLAN - PHASE 1

AMERICAN BANK AND TRUST
WATERTOWN, SOUTH DAKOTA

DATE: AUGUST 15, 2022
SCALE:
DRAWN BY: CBD
JOB NO.: 2022-092
SHEET C1 OF C5


C:\Users\Colin\AppData\Local\Temp\MapData\1559a\12-8-4 - Traffic Control Plan\Traffic Control Plan - 2 - Colin Oct 07, 2022 - 07:08:32

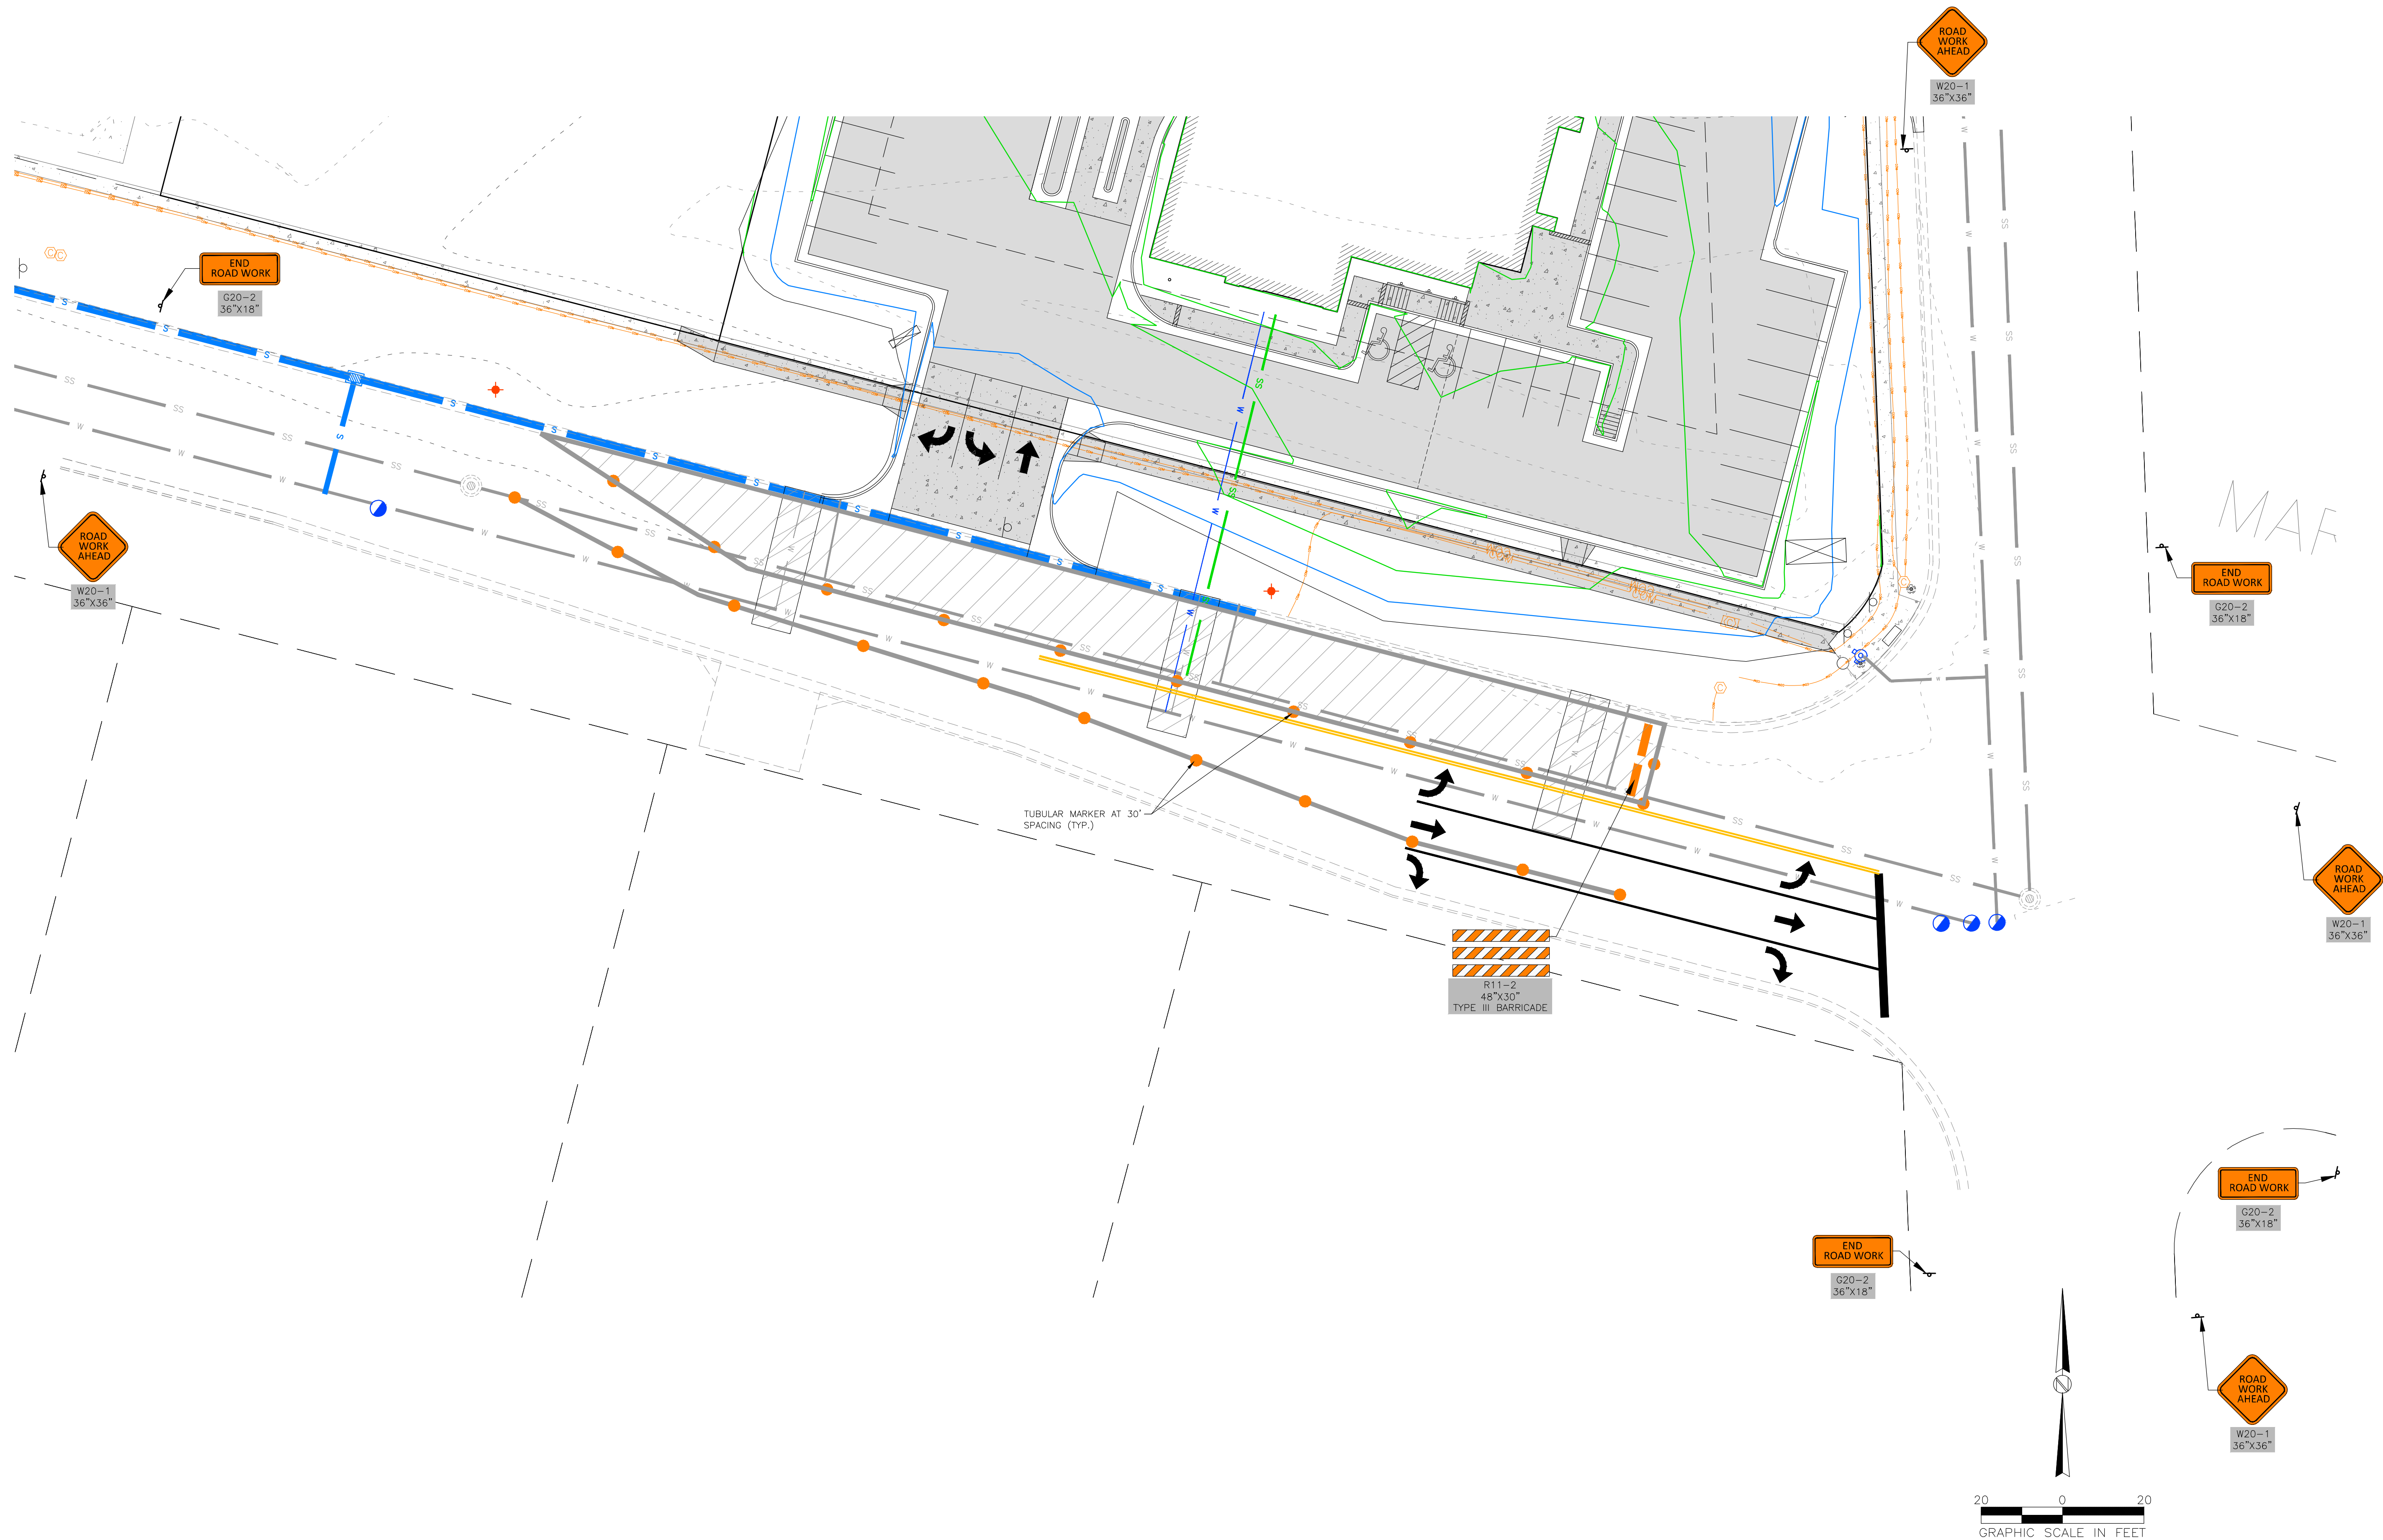

REVISIONS:
DATE:
BY:
1.

This Work Coordinated By:

AJASON ENGINEERING COMPANY
1022 6th Street SE
Watertown, SD 57201
Phone No. (605) 852-2371
Fax No. (605) 852-1042

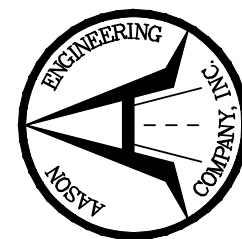

TRAFFIC CONTROL PLAN — PHASE 2

AMERICAN BANK AND TRUST
WATERTOWN, SOUTH DAKOTA

DATE: AUGUST 15, 2022

SCALE:

DRAWN BY: CBD

JOB NO.: 2022-092

SHEET C1 OF C5