



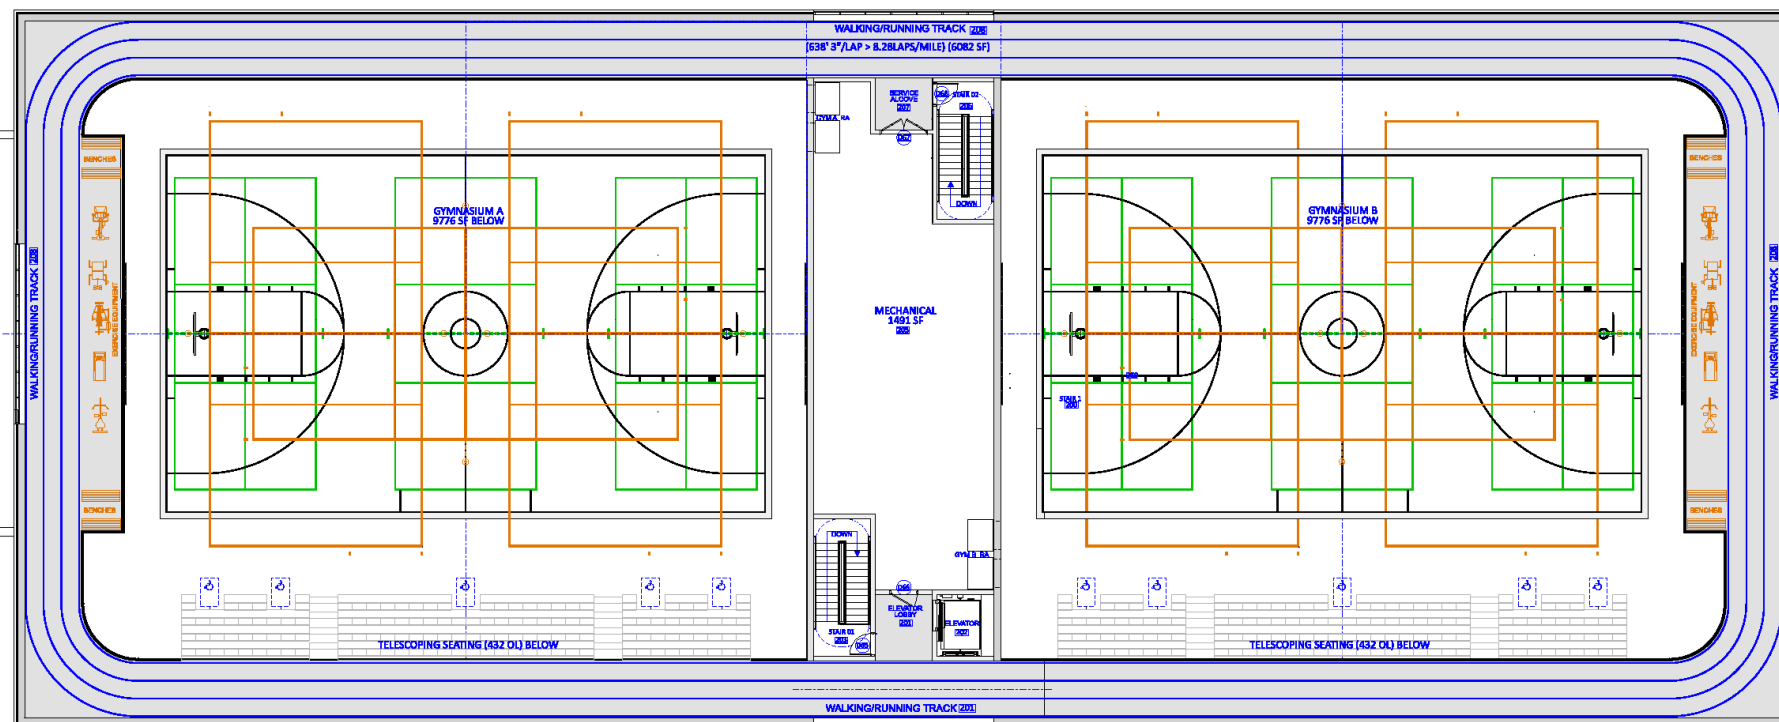

MEZZANINE LEVEL PLAN
SCALE 1/8" = 1' 0"

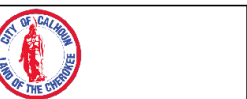

Calhoun Recreation Center



