


PROPERTY AND BOUNDARY INFORMATION FROM A SURVEY BY JOHNATHAN F. BURNS, SC PROFESSIONAL
LAND SURVEYOR 22742 WITH GPA PROFESSIONAL LAND SURVEYORS, INC. DATED 12/01/2020.

WETLAND INFORMATION PROVIDED BY SURVEY NOTED ABOVE AND FROM JURISDICTIONAL DETERMINATION
FROM THE U.S. ARMY CORPS OF ENGINEERS DATED 8/22/2017 AND SUBSEQUENT PERMIT DATED 1/18/2018.

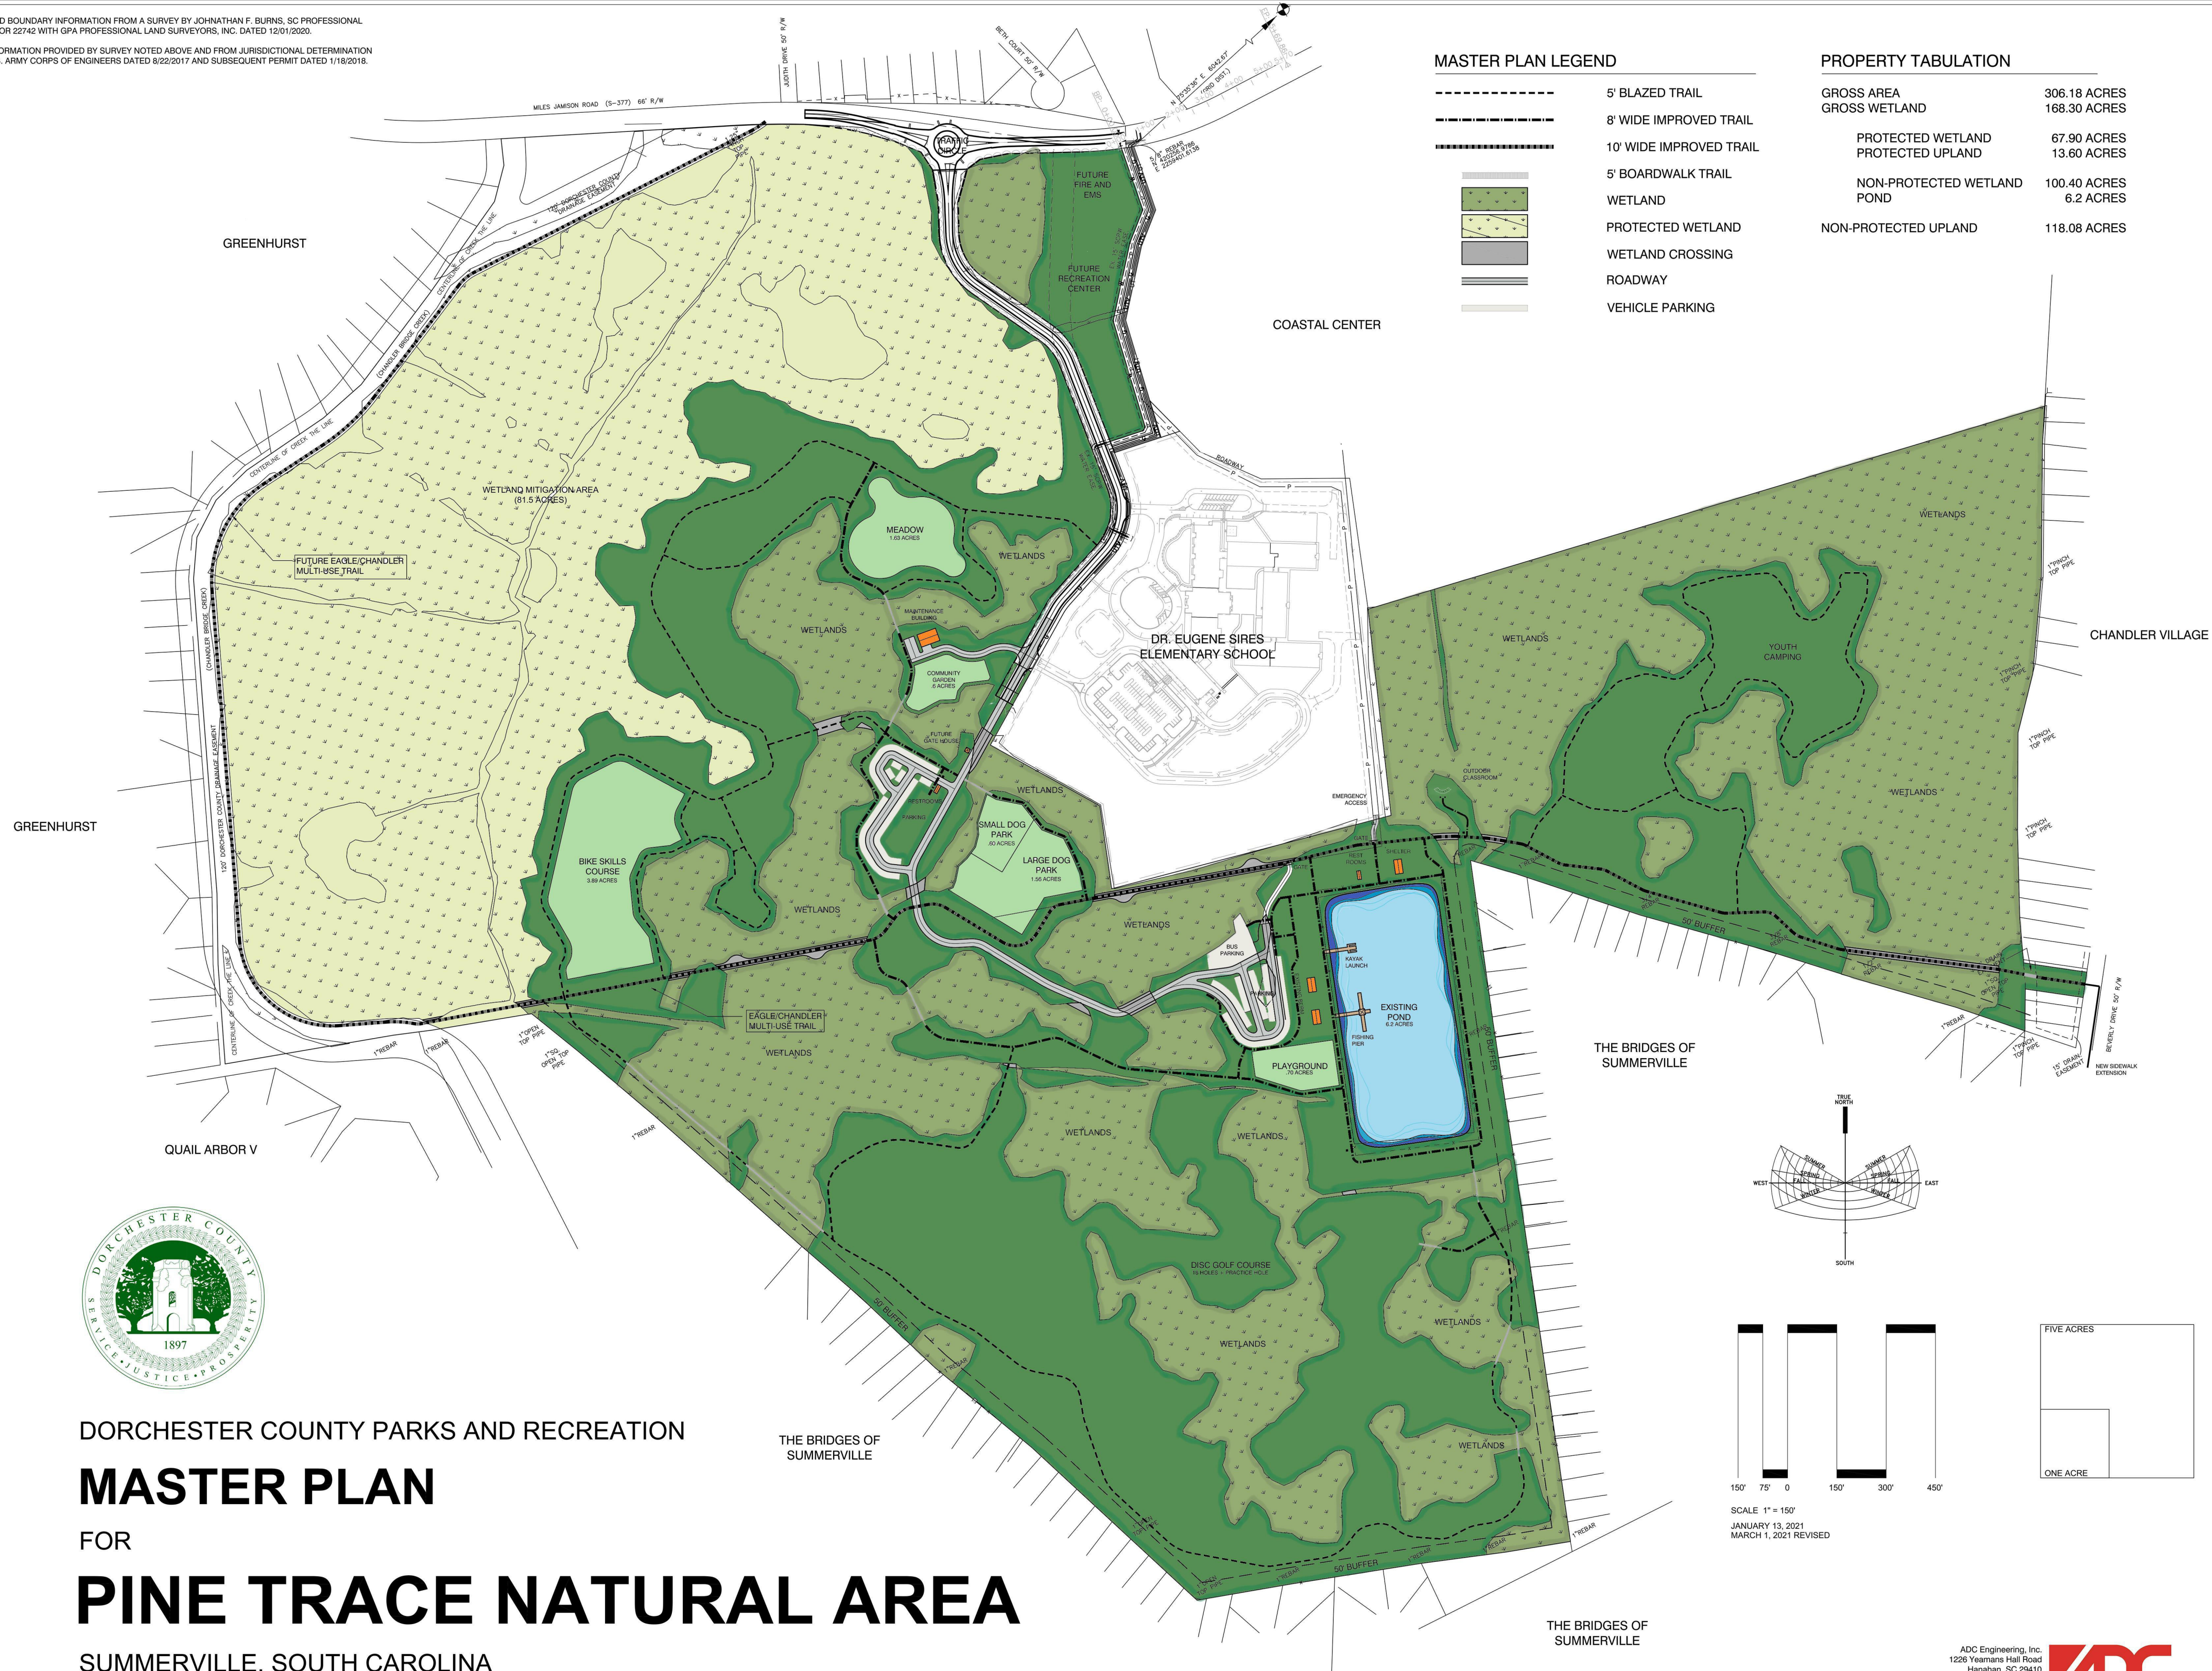

DORCHESTER COUNTY PARKS AND RECREATION

MASTER PLAN

FOR

PINE TRACE NATURAL AREA

SUMMERVILLE, SOUTH CAROLINA

ADC Engineering, Inc.
1226 Yeamans Hall Road
Hanahan, SC 29410
843.566.0161
www.adcengineering.com

Planning - Engineering - Landscape Architecture

