


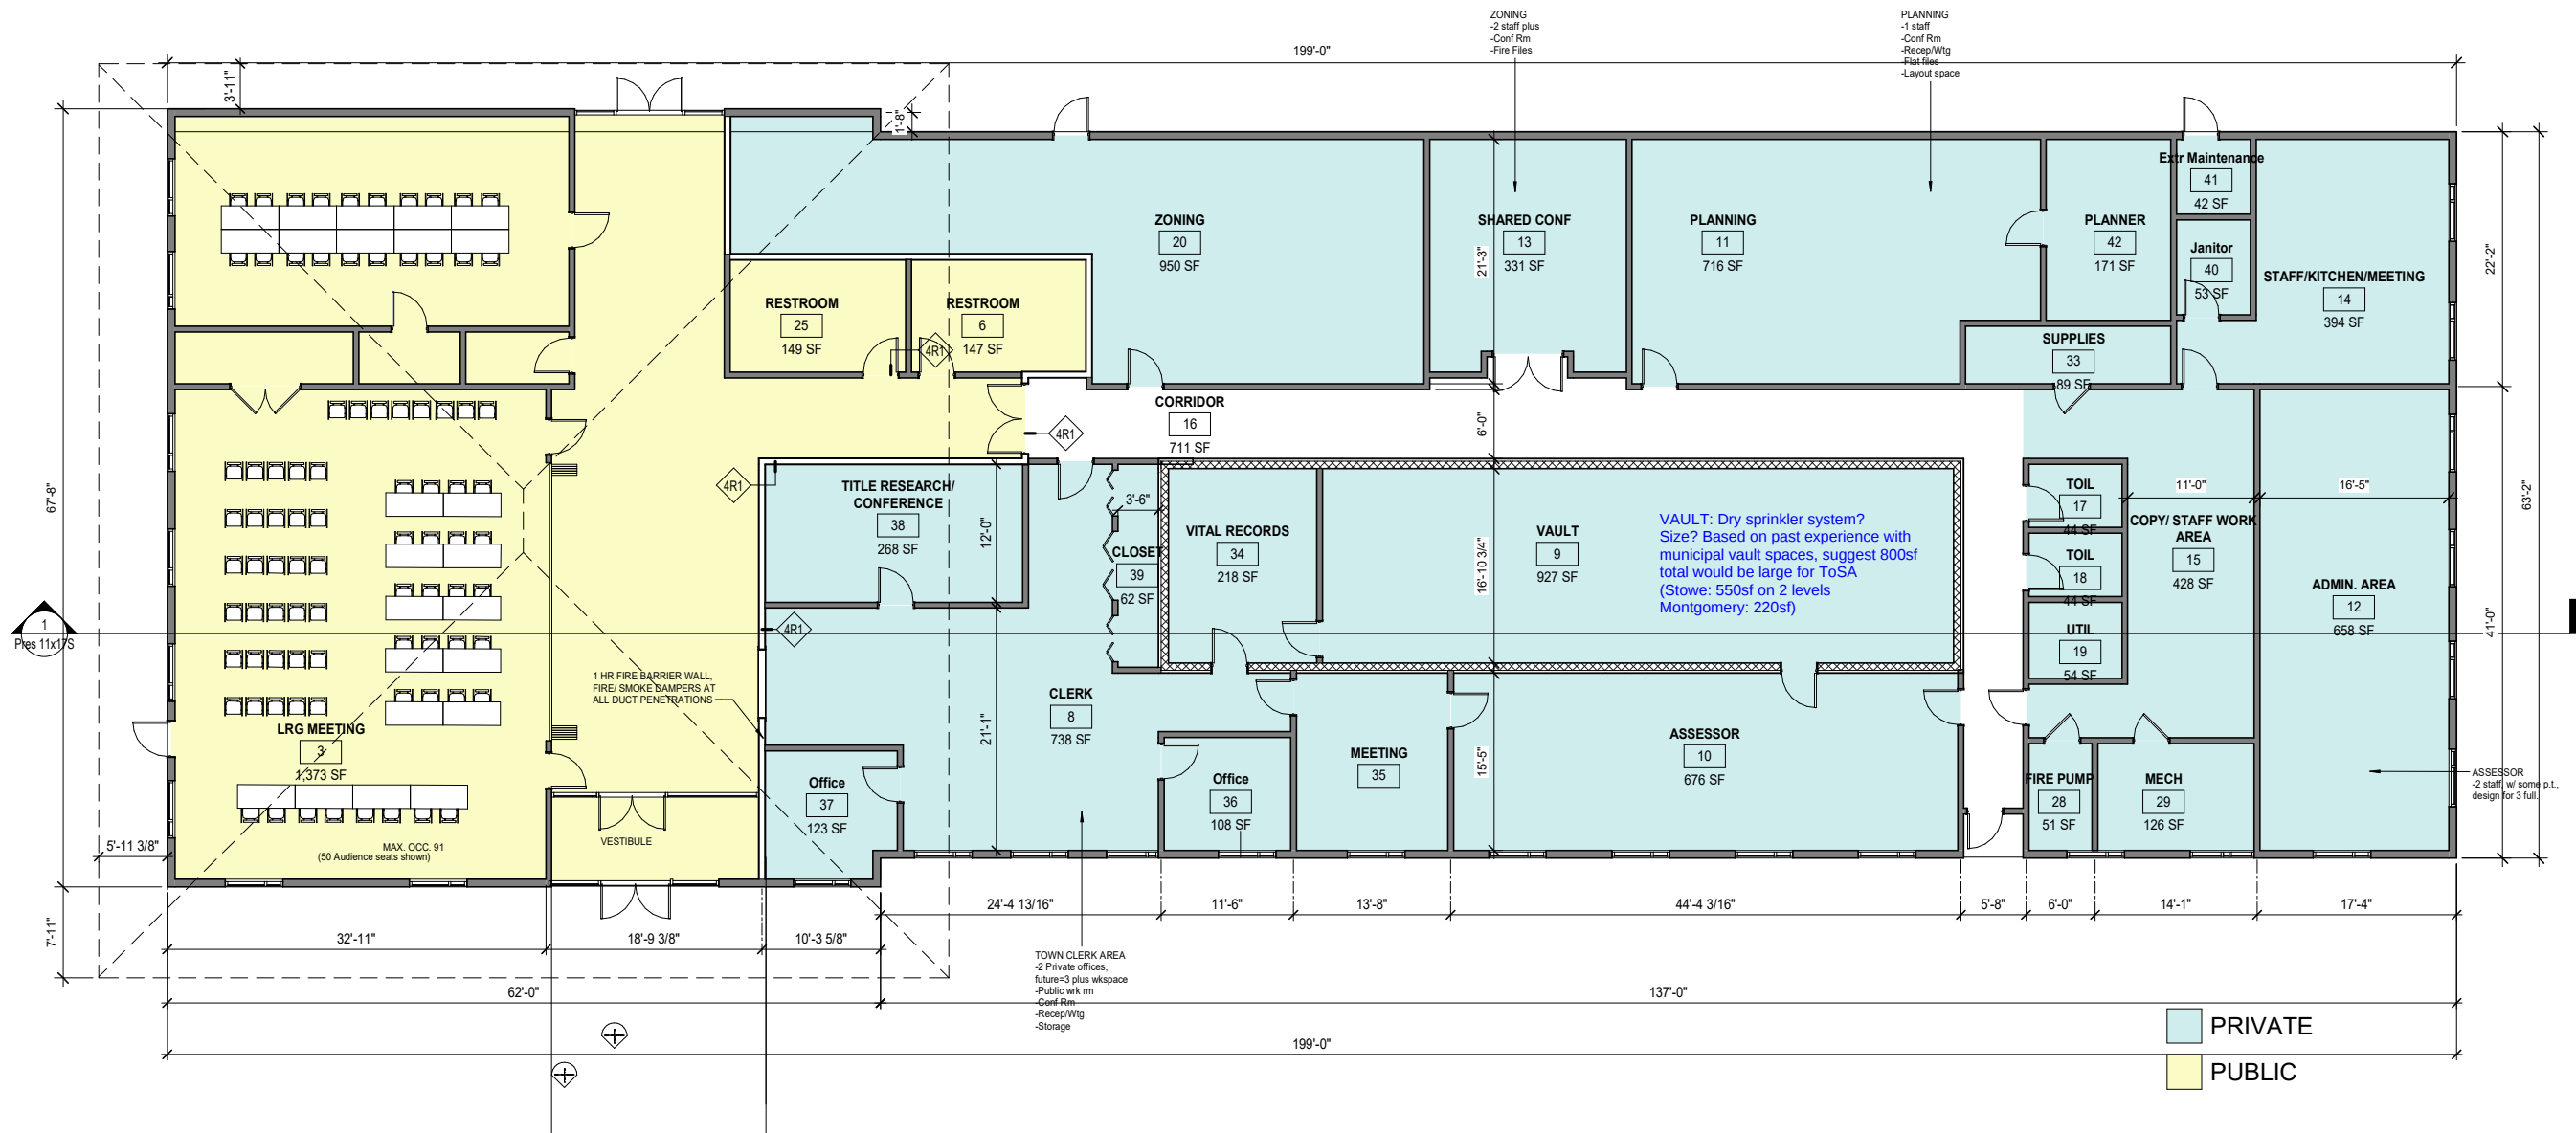

PRELIMINARY CONCEPT ONLY,
as reviewed in 8/12/20 meeting



Town of St. Albans

AUGUST 12, 2020
FFF 2034

SCHEMATIC FLOOR PLAN

(12,850 gsf)



freeman | french | freeman