


TYPICAL ROAD CROSS SECTION

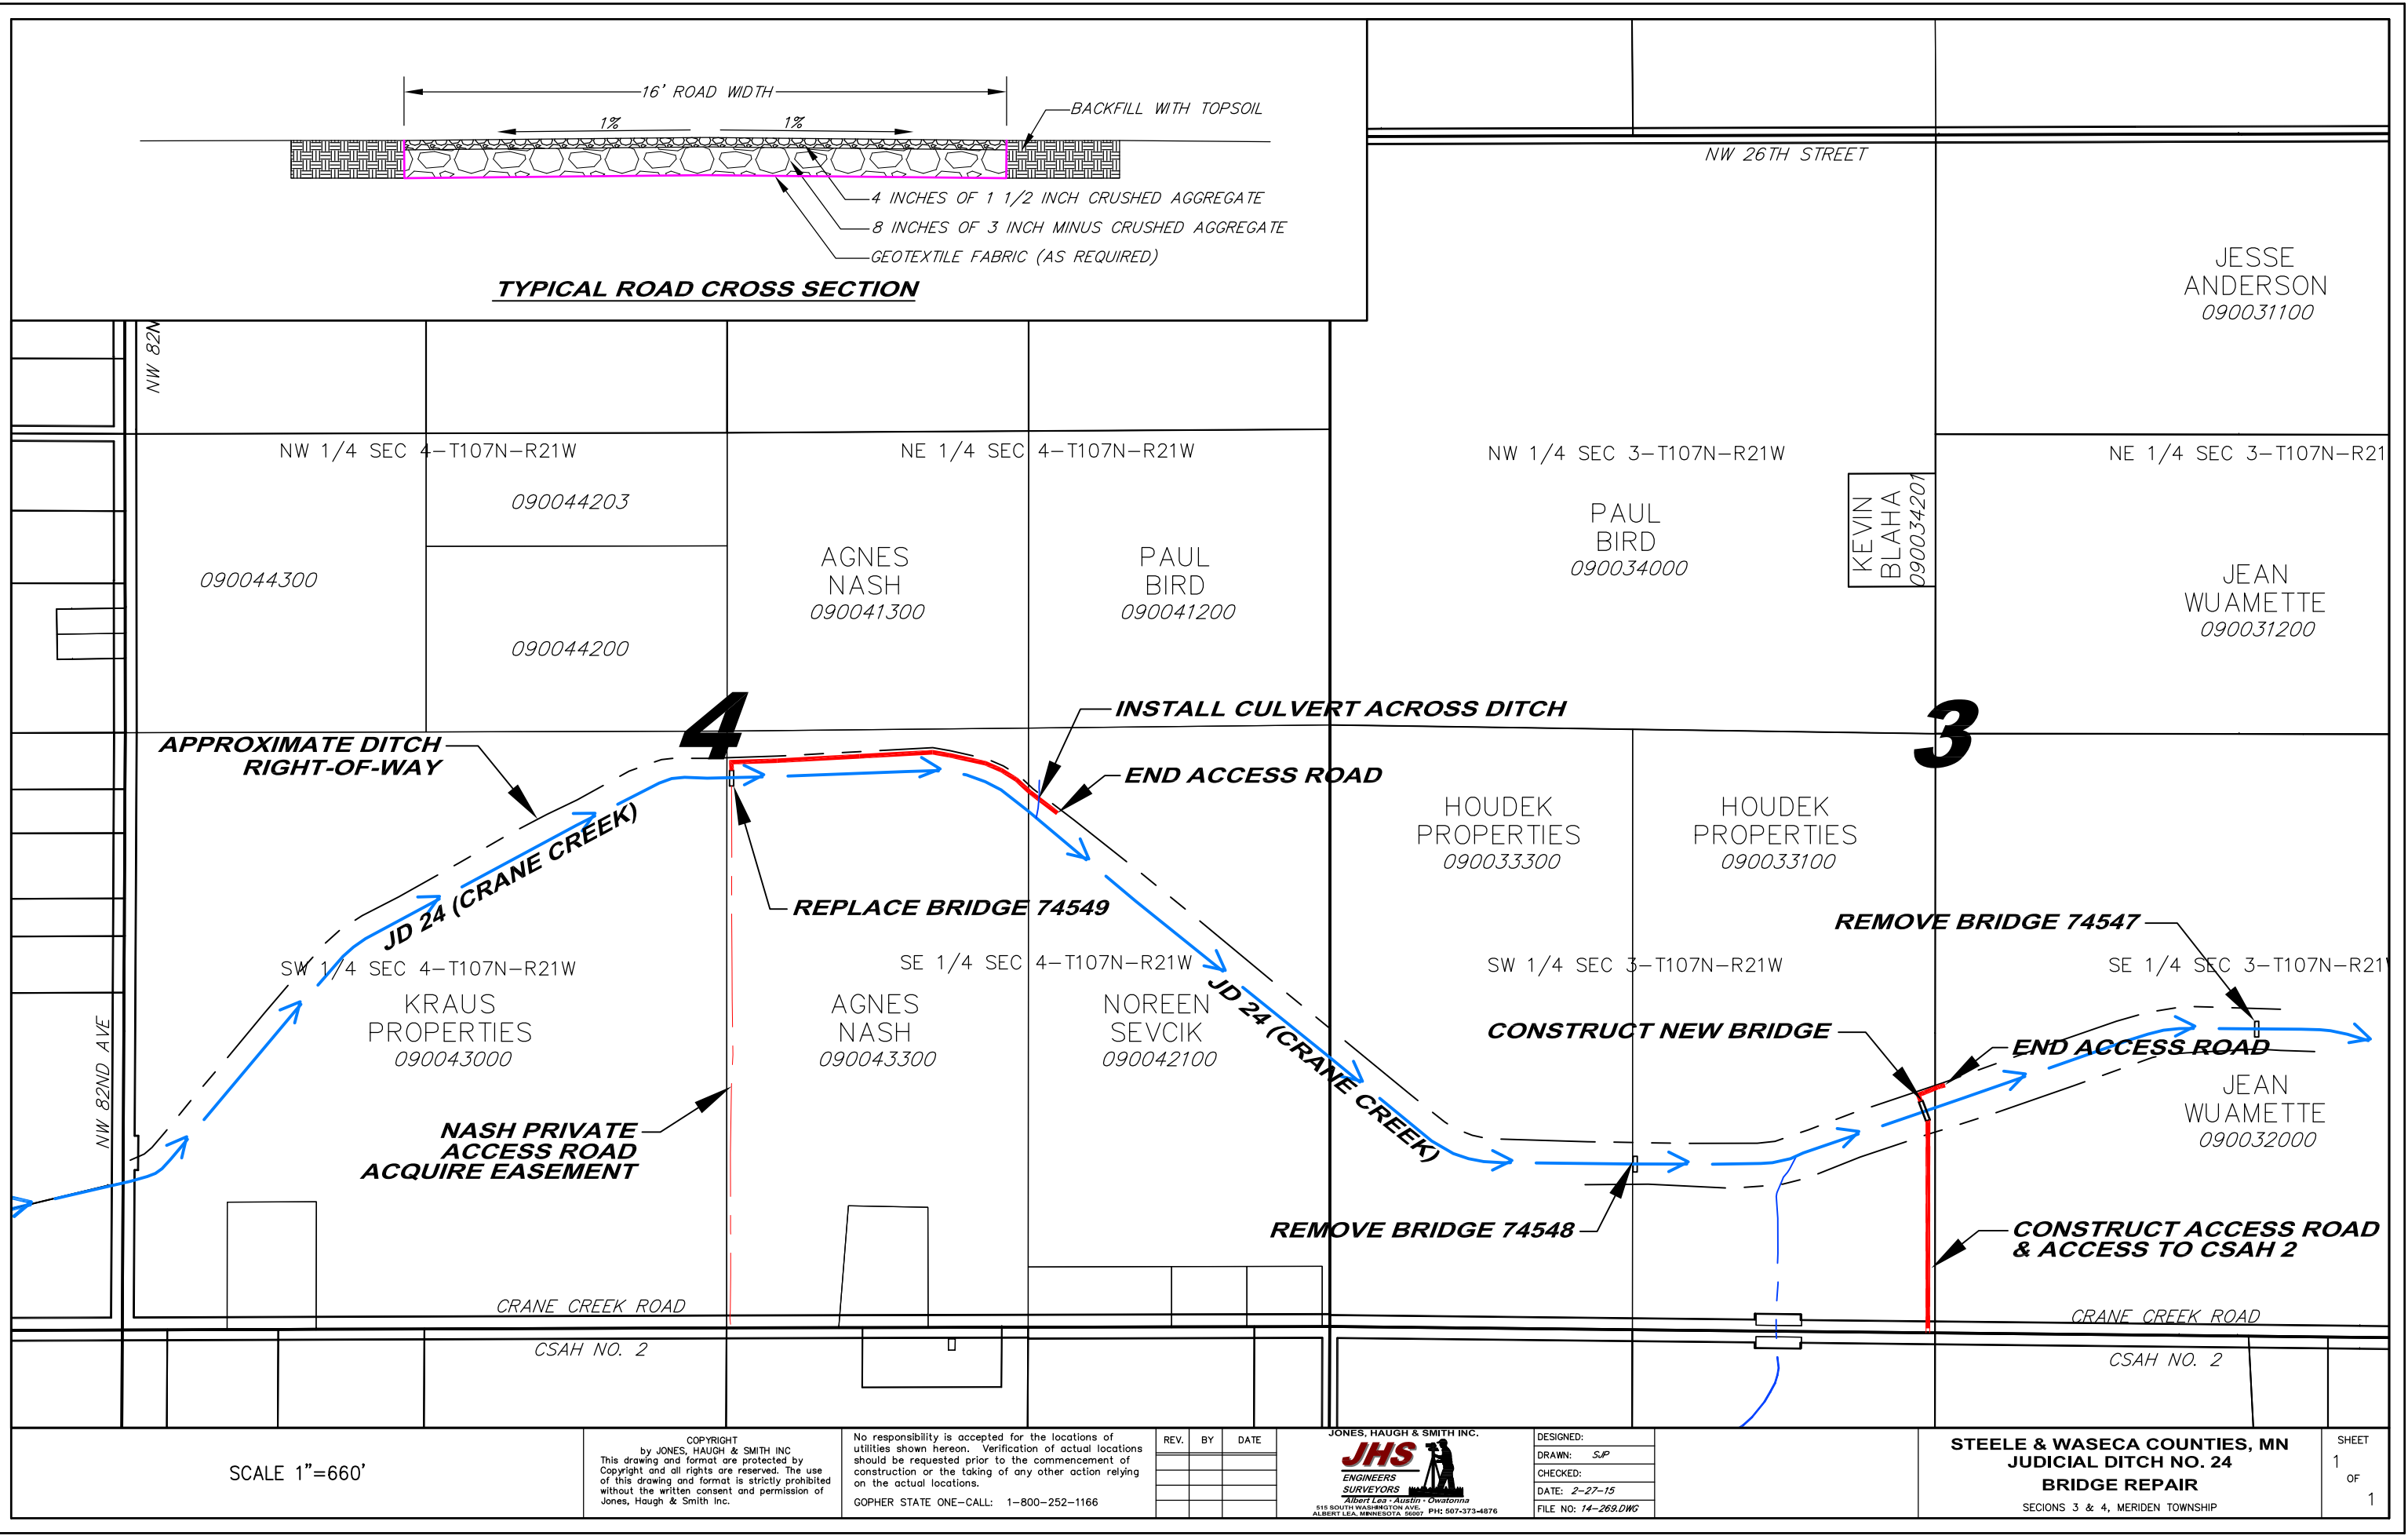

SCALE 1"=660'

COPYRIGHT
by JONES, HAUGH & SMITH INC.
This drawing and format are protected by
Copyright and all rights are reserved. The use
of this drawing and format is strictly prohibited
without the written consent and permission of
Jones, Haugh & Smith Inc.

No responsibility is accepted for the locations of
utilities shown hereon. Verification of actual locations
should be requested prior to the commencement of
construction or the taking of any other action relying
on the actual locations.
GOPHER STATE ONE-CALL: 1-800-252-1166

REV.	BY	DATE



DESIGNED:
DRAWN: SJP
CHECKED:
DATE: 2-27-15
FILE NO: 14-269.DWG

STEELE & WASECA COUNTIES, MN
JUDICIAL DITCH NO. 24
BRIDGE REPAIR
SECTIONS 3 & 4, MERIDEN TOWNSHIP

SHEET
1
OF
1