

Chestnut Mountain Park


Town of Canton, NC
PARTF Site Plan



CANTON
NORTH CAROLINA

for Frontcountry Day Use Area (2 of 2)

Map Produced: April 2021

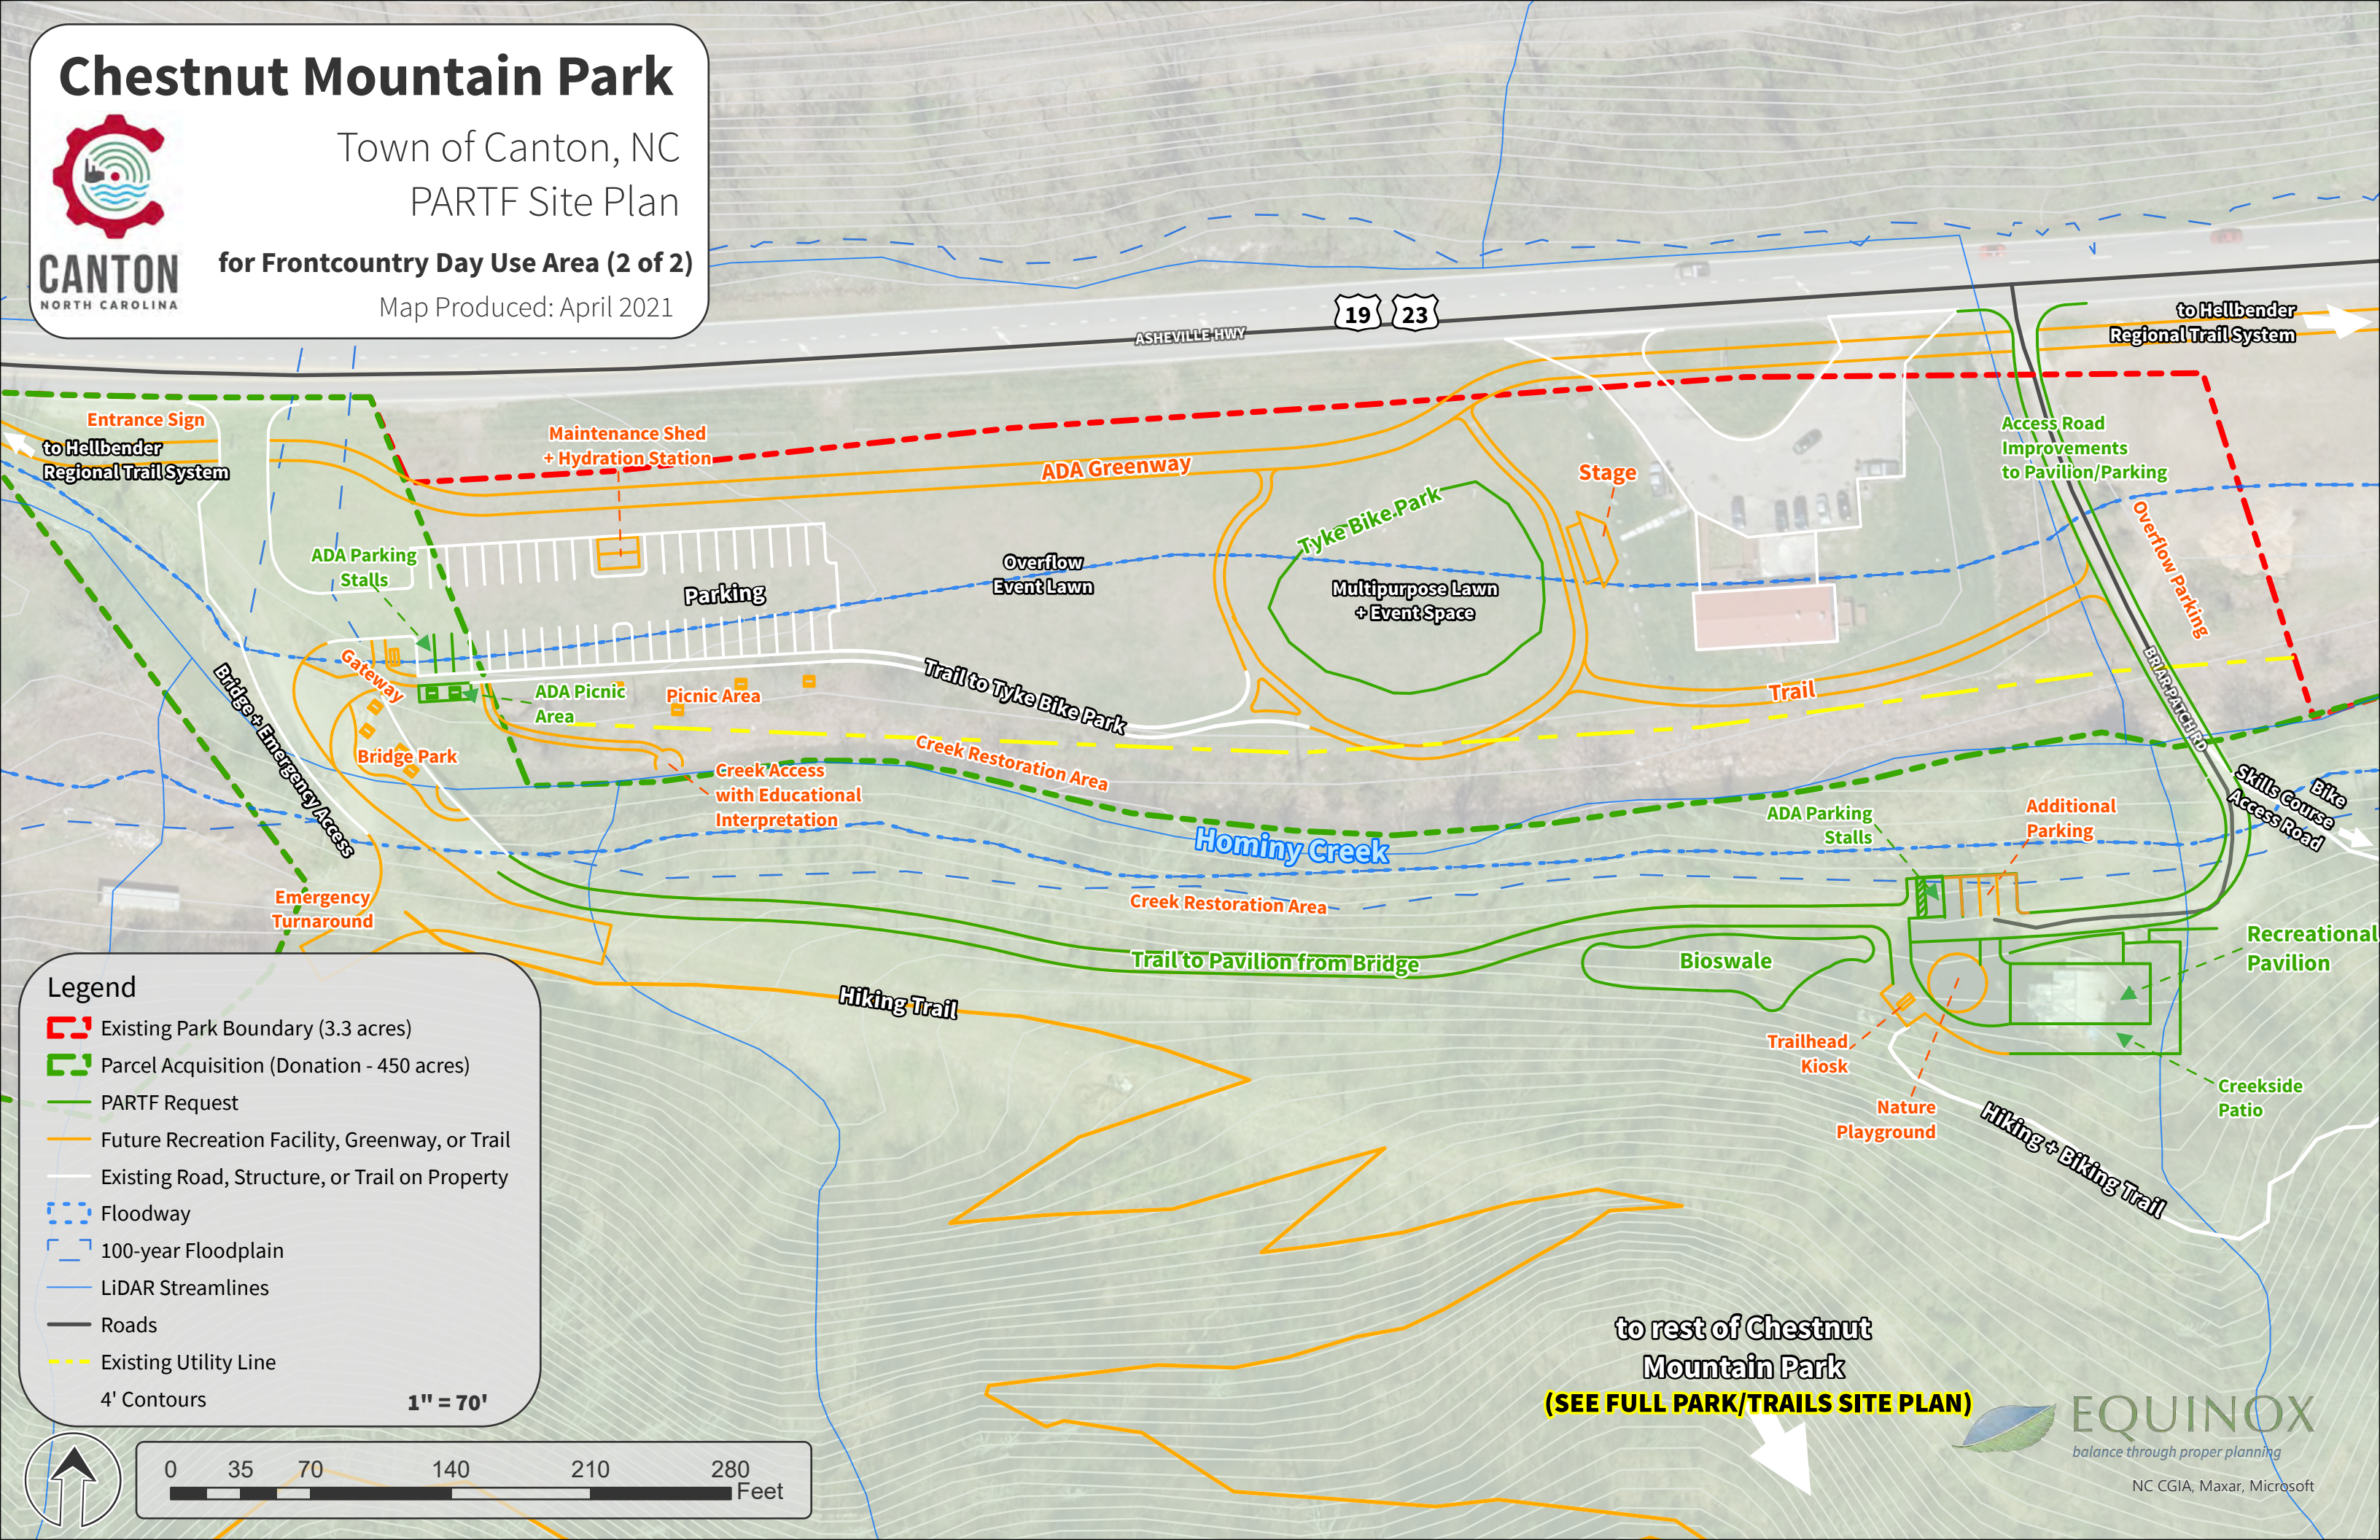

Legend

- Existing Park Boundary (3.3 acres)
- Parcel Acquisition (Donation - 450 acres)
- PARTF Request
- Future Recreation Facility, Greenway, or Trail
- Existing Road, Structure, or Trail on Property
- Floodway
- 100-year Floodplain
- LiDAR Streamlines
- Roads
- Existing Utility Line
- 4' Contours

1" = 70'

to rest of Chestnut
Mountain Park
(SEE FULL PARK/TRAILS SITE PLAN)

EQUINOX
balance through proper planning

NC CGIA, Maxar, Microsoft

