



2 LOWER LEVEL PLAN
1/16" = 1'-0"

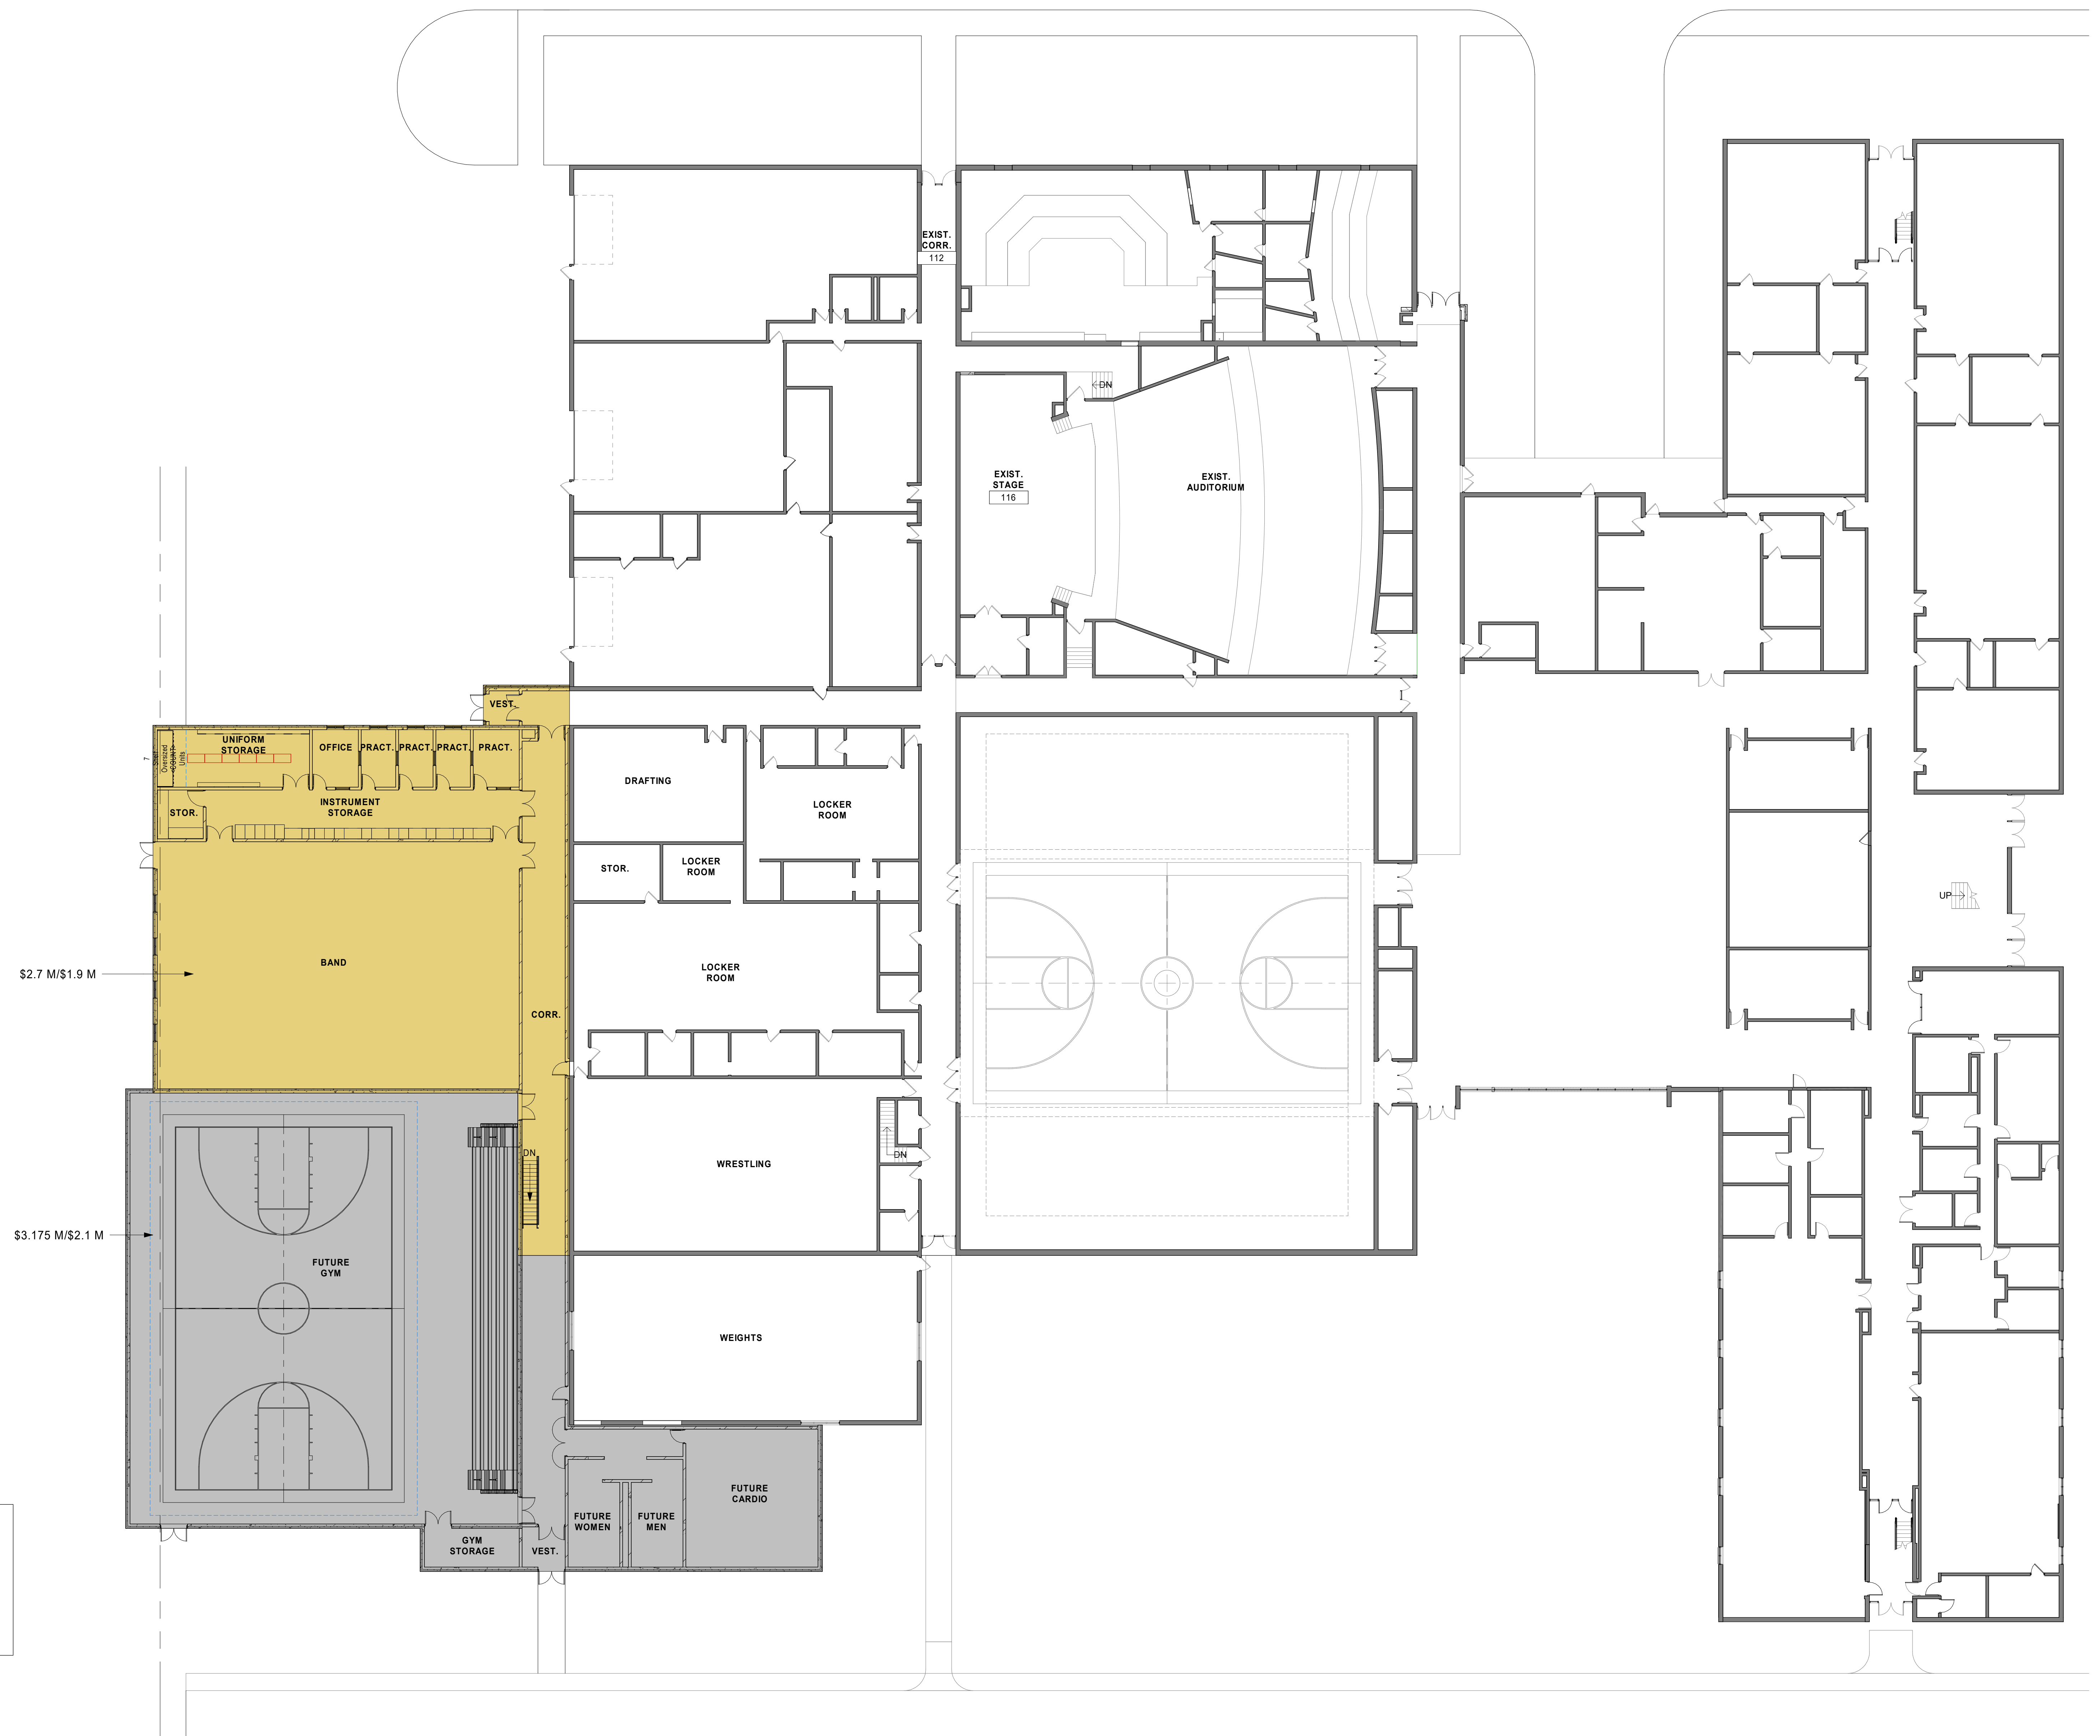


1 FIRST FLOOR PLAN
1/16" = 1'-0"

TOTAL ESTIMATE		
	PRECAST	MTL BLDG
BAND ONLY	\$2,700,000	\$1,900,000
BAND/GYM	\$5,875,000	\$4,000,000
BAND/STORAGE/GYM	\$6,600,000	\$4,725,000

OPTION 2

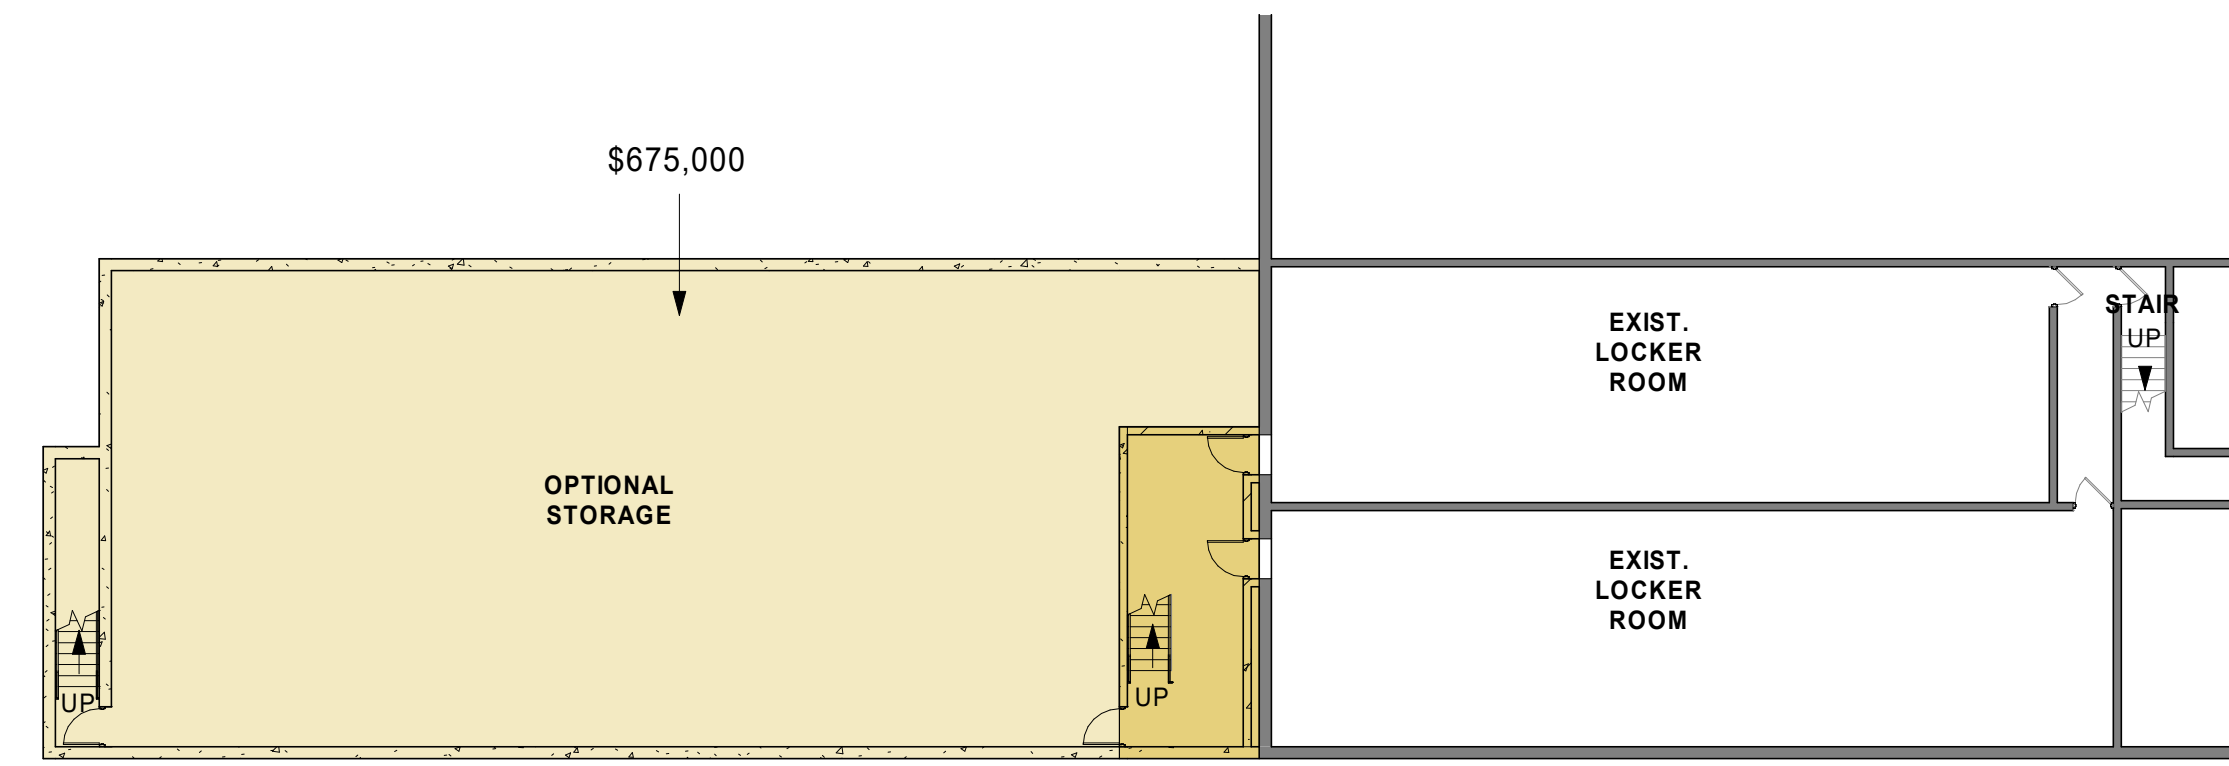

2 LOWER LEVEL PLAN
1/16" = 1'-0"

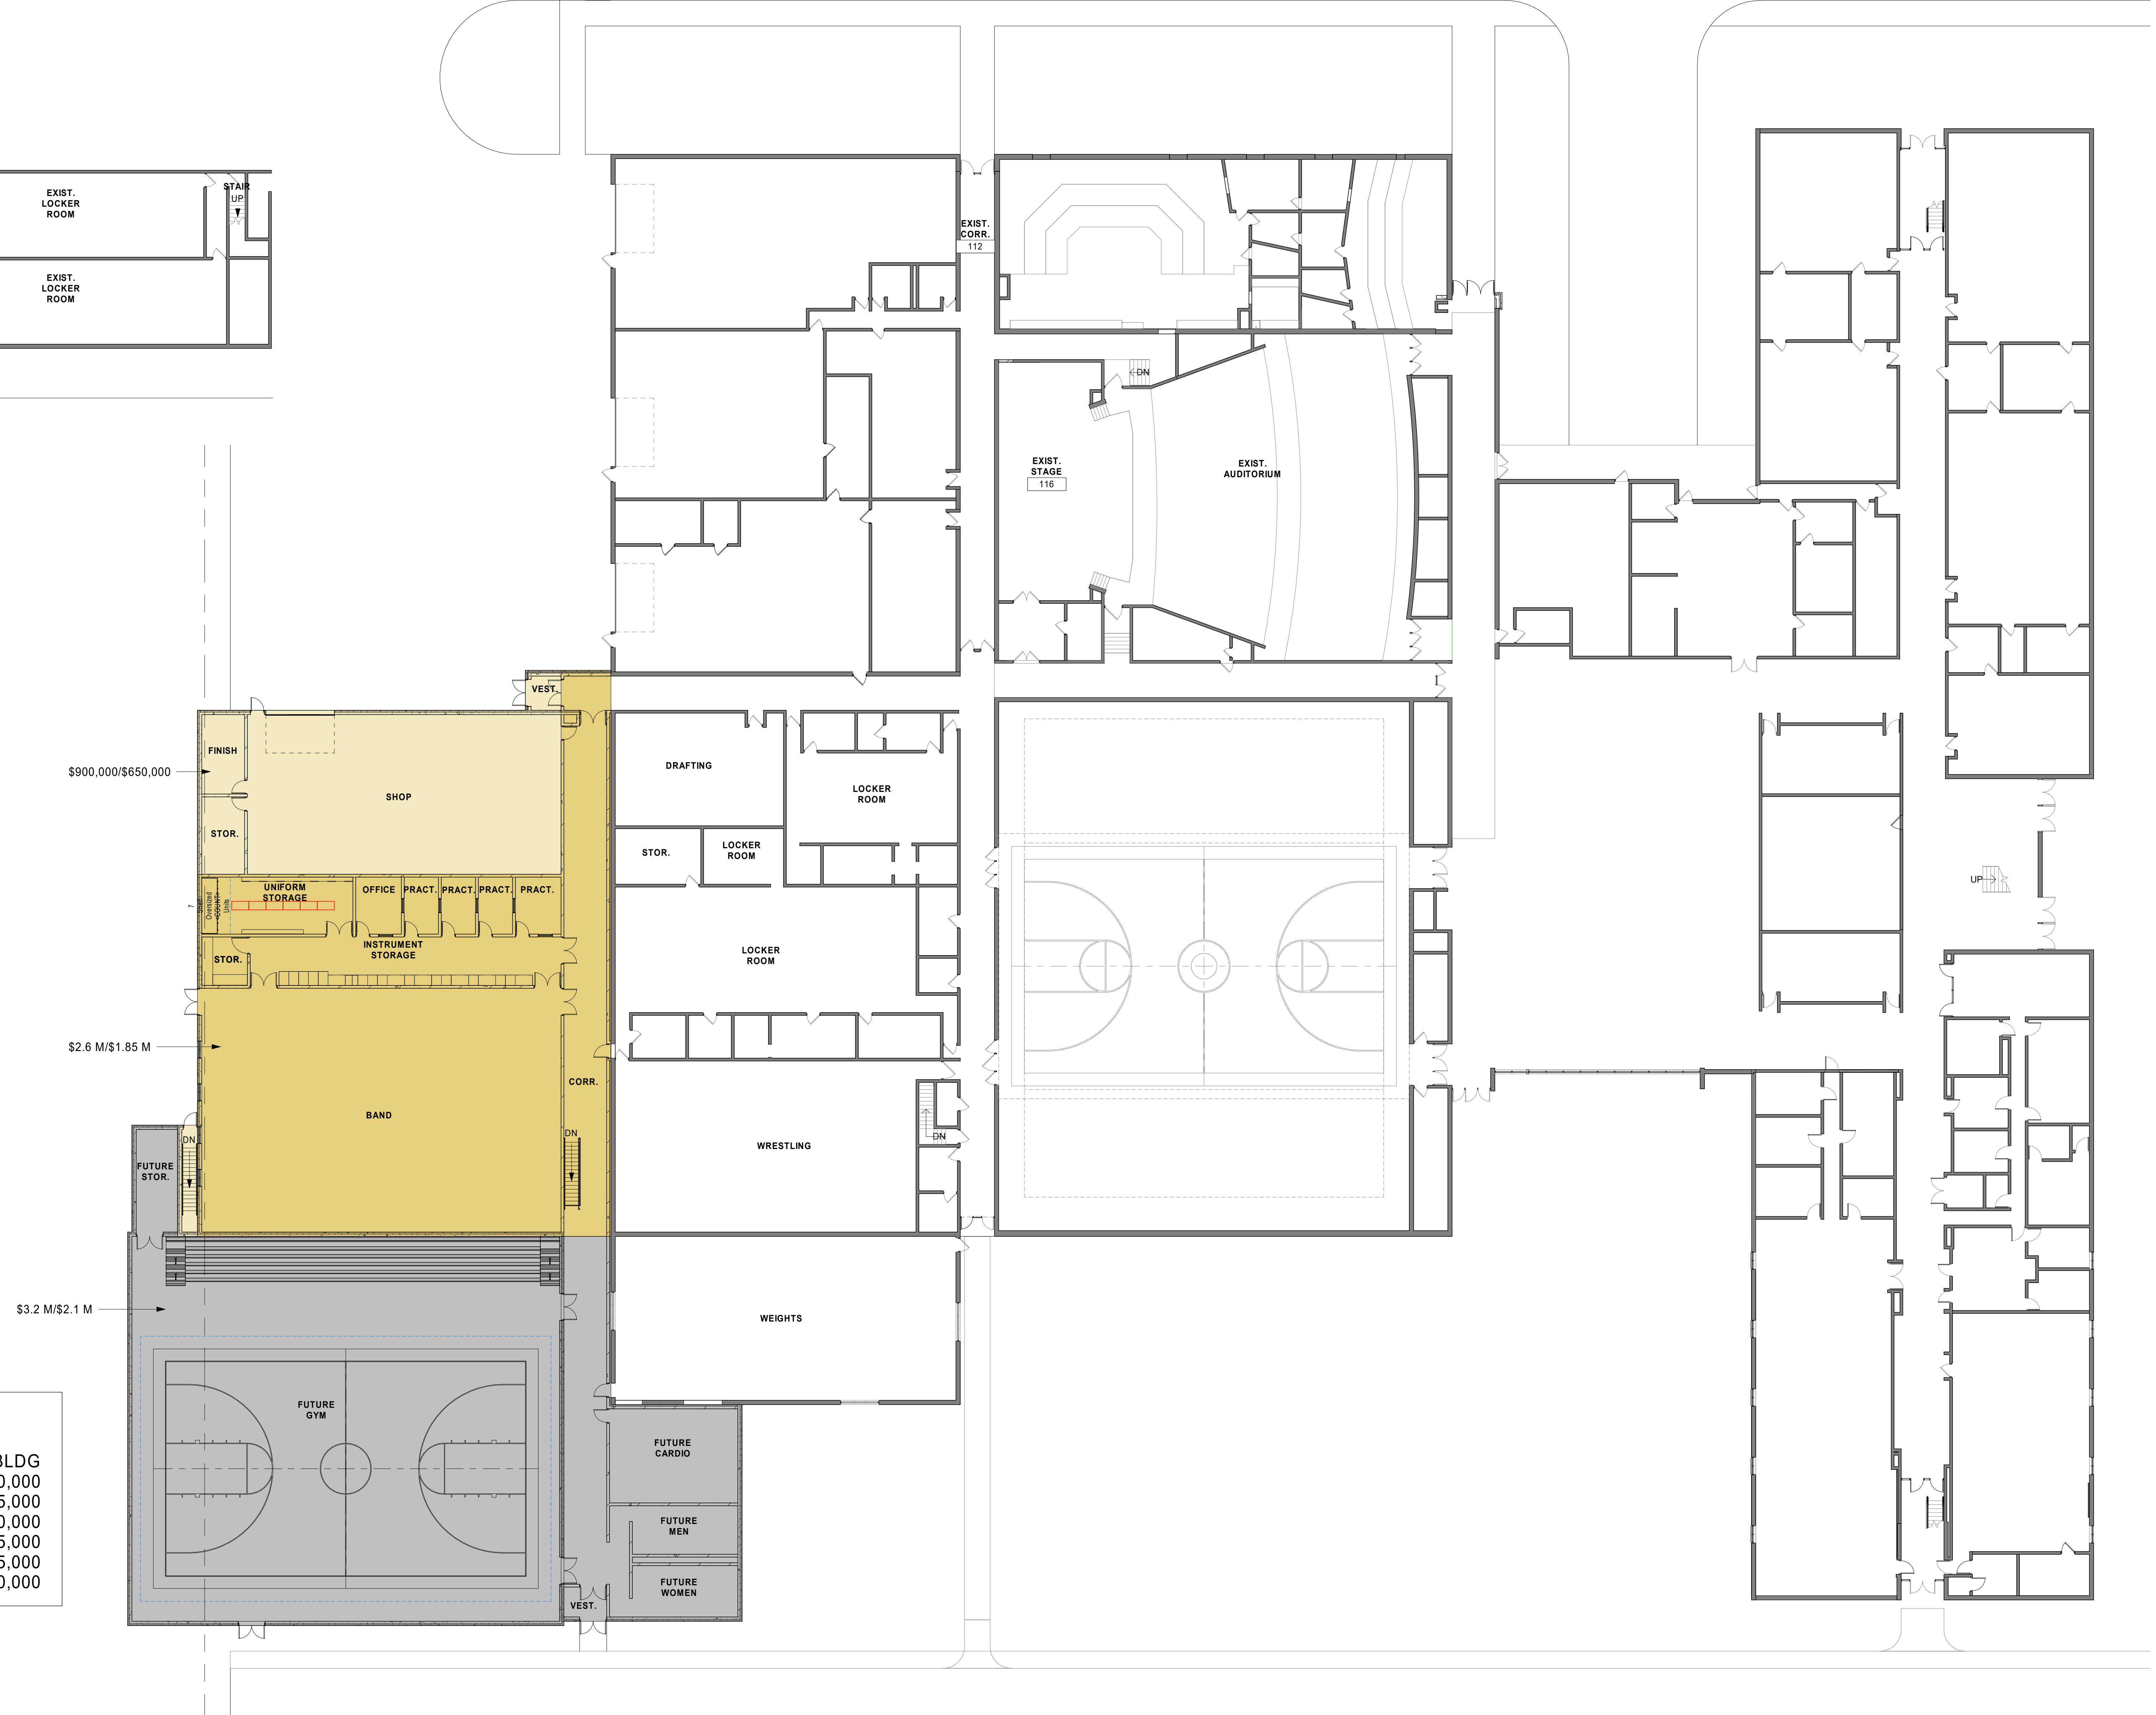

1 FIRST FLOOR PLAN
1/16" = 1'-0"

TOTAL ESTIMATE		
BAND ONLY	PRECAST	MTL BLDG
BAND/STORAGE	\$2,600,000	\$1,850,000
BAND/SHOP	\$3,275,000	\$2,525,000
BAND/SHOP/STORAGE	\$3,500,000	\$2,500,000
BAND/SHOP/GYM	\$4,175,000	\$3,175,000
BAND/SHOP/STORAGE/GYM	\$6,650,000	\$4,575,000
	\$7,375,000	\$5,250,000

OPTION 3