


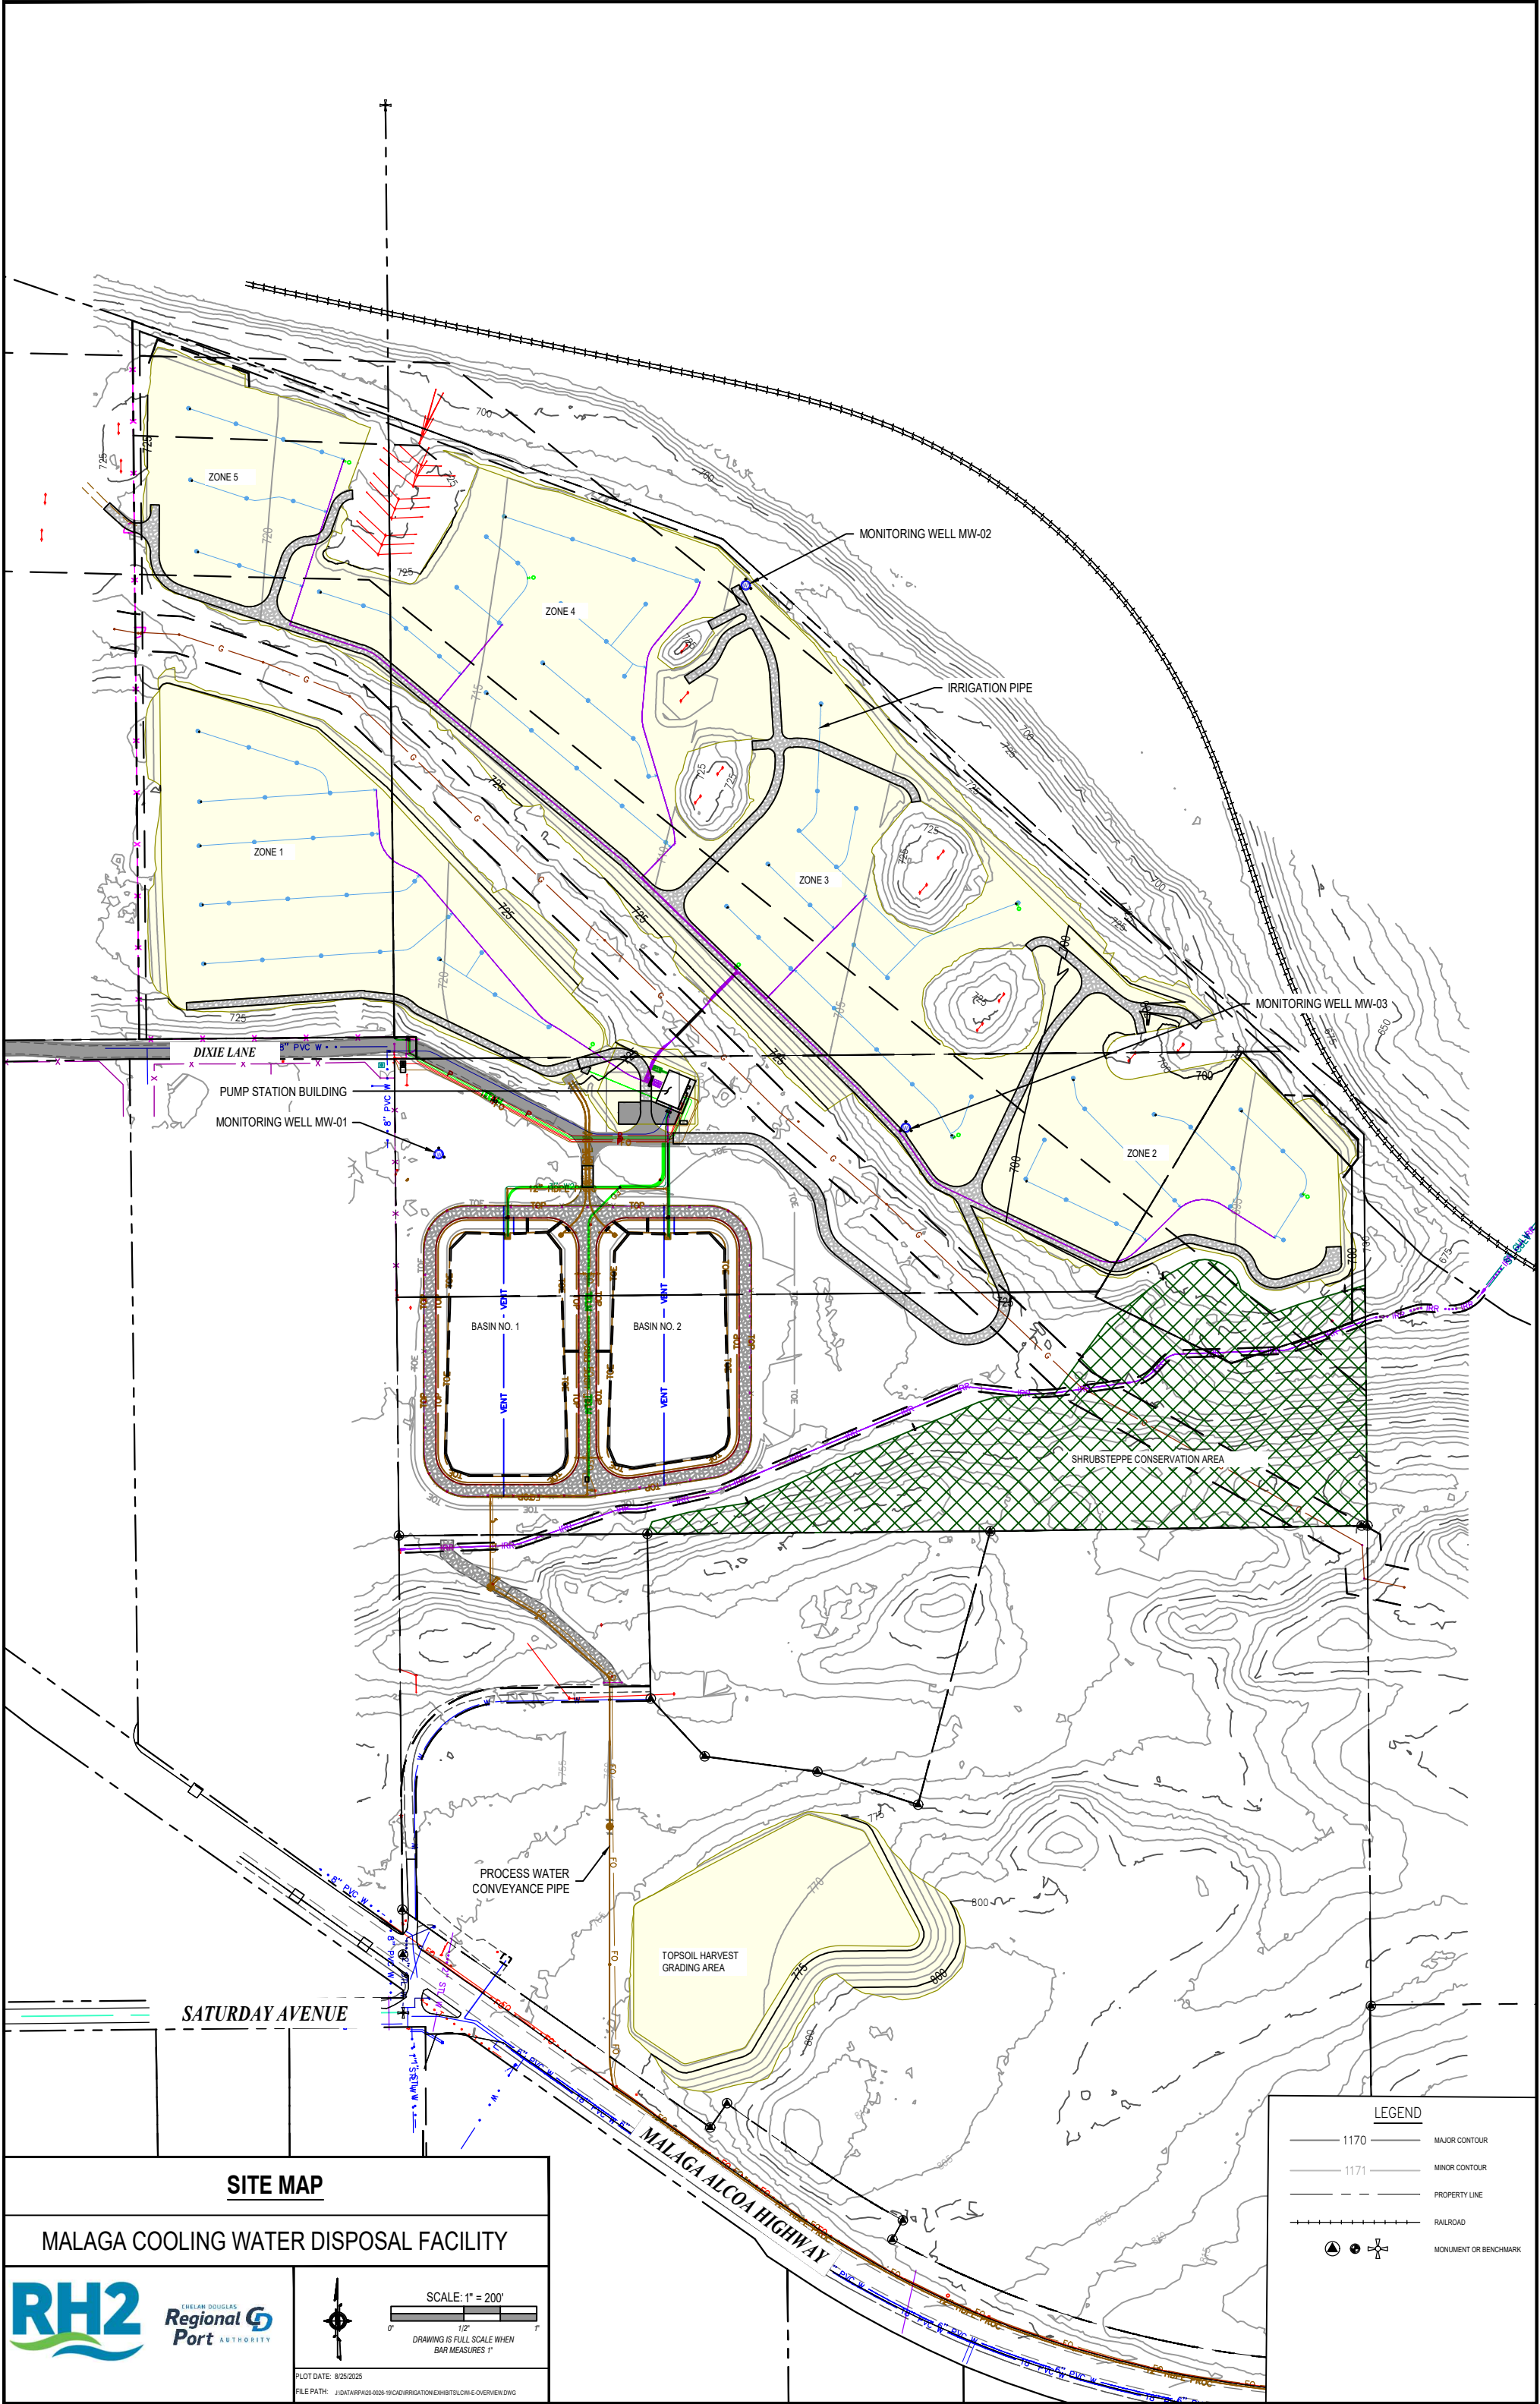

SITE MAP

MALAGA COOLING WATER DISPOSAL FACILITY



Regional
Port AUTHORITY



SCALE: 1" = 200'

12" DRAWING IS FULL SCALE WHEN BAR MEASURES 1"

PLOT DATE: 8/25/2025

FILE PATH: J:\DATA\RR\A20-0026-16\CAD\IRRIGATION\EXHIBITS\SLDW-E-OVERVIEW.DWG

LEGEND

- | | |
|---|-----------------------|
|  | MAJOR CONTOUR |
|  | MINOR CONTOUR |
|  | PROPERTY LINE |
|  | RAILROAD |
|  | MONUMENT OR BENCHMARK |