
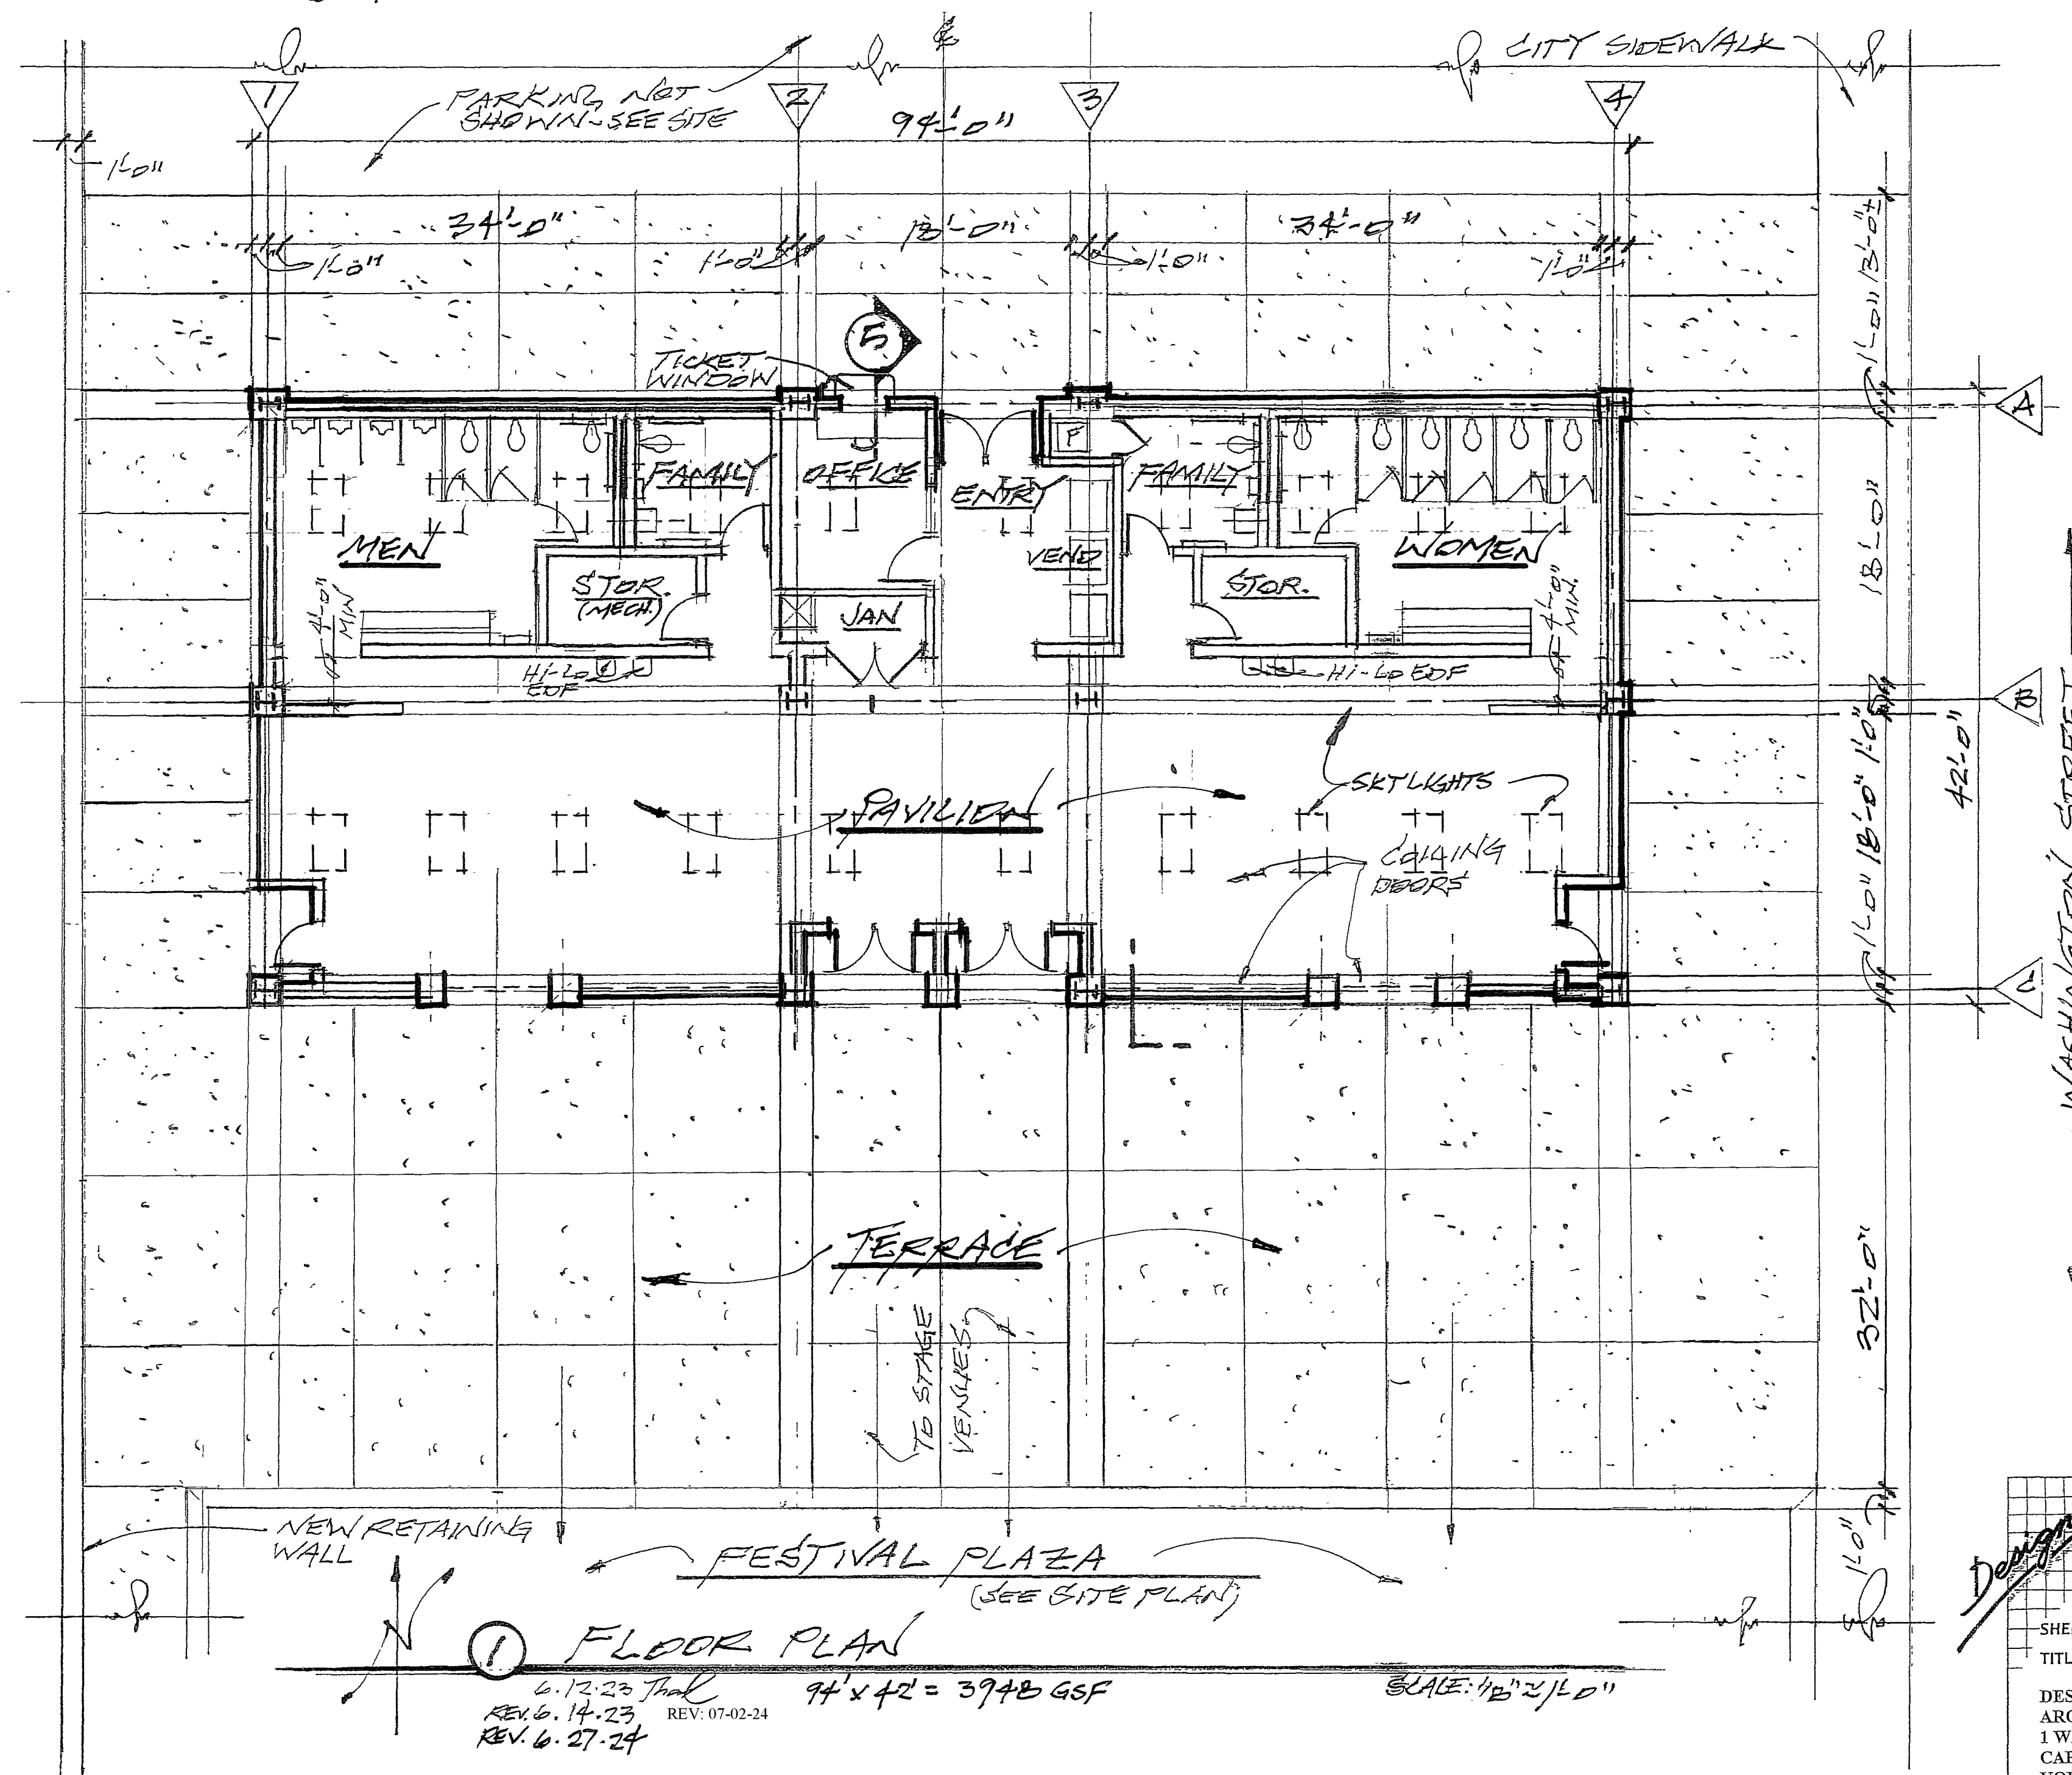
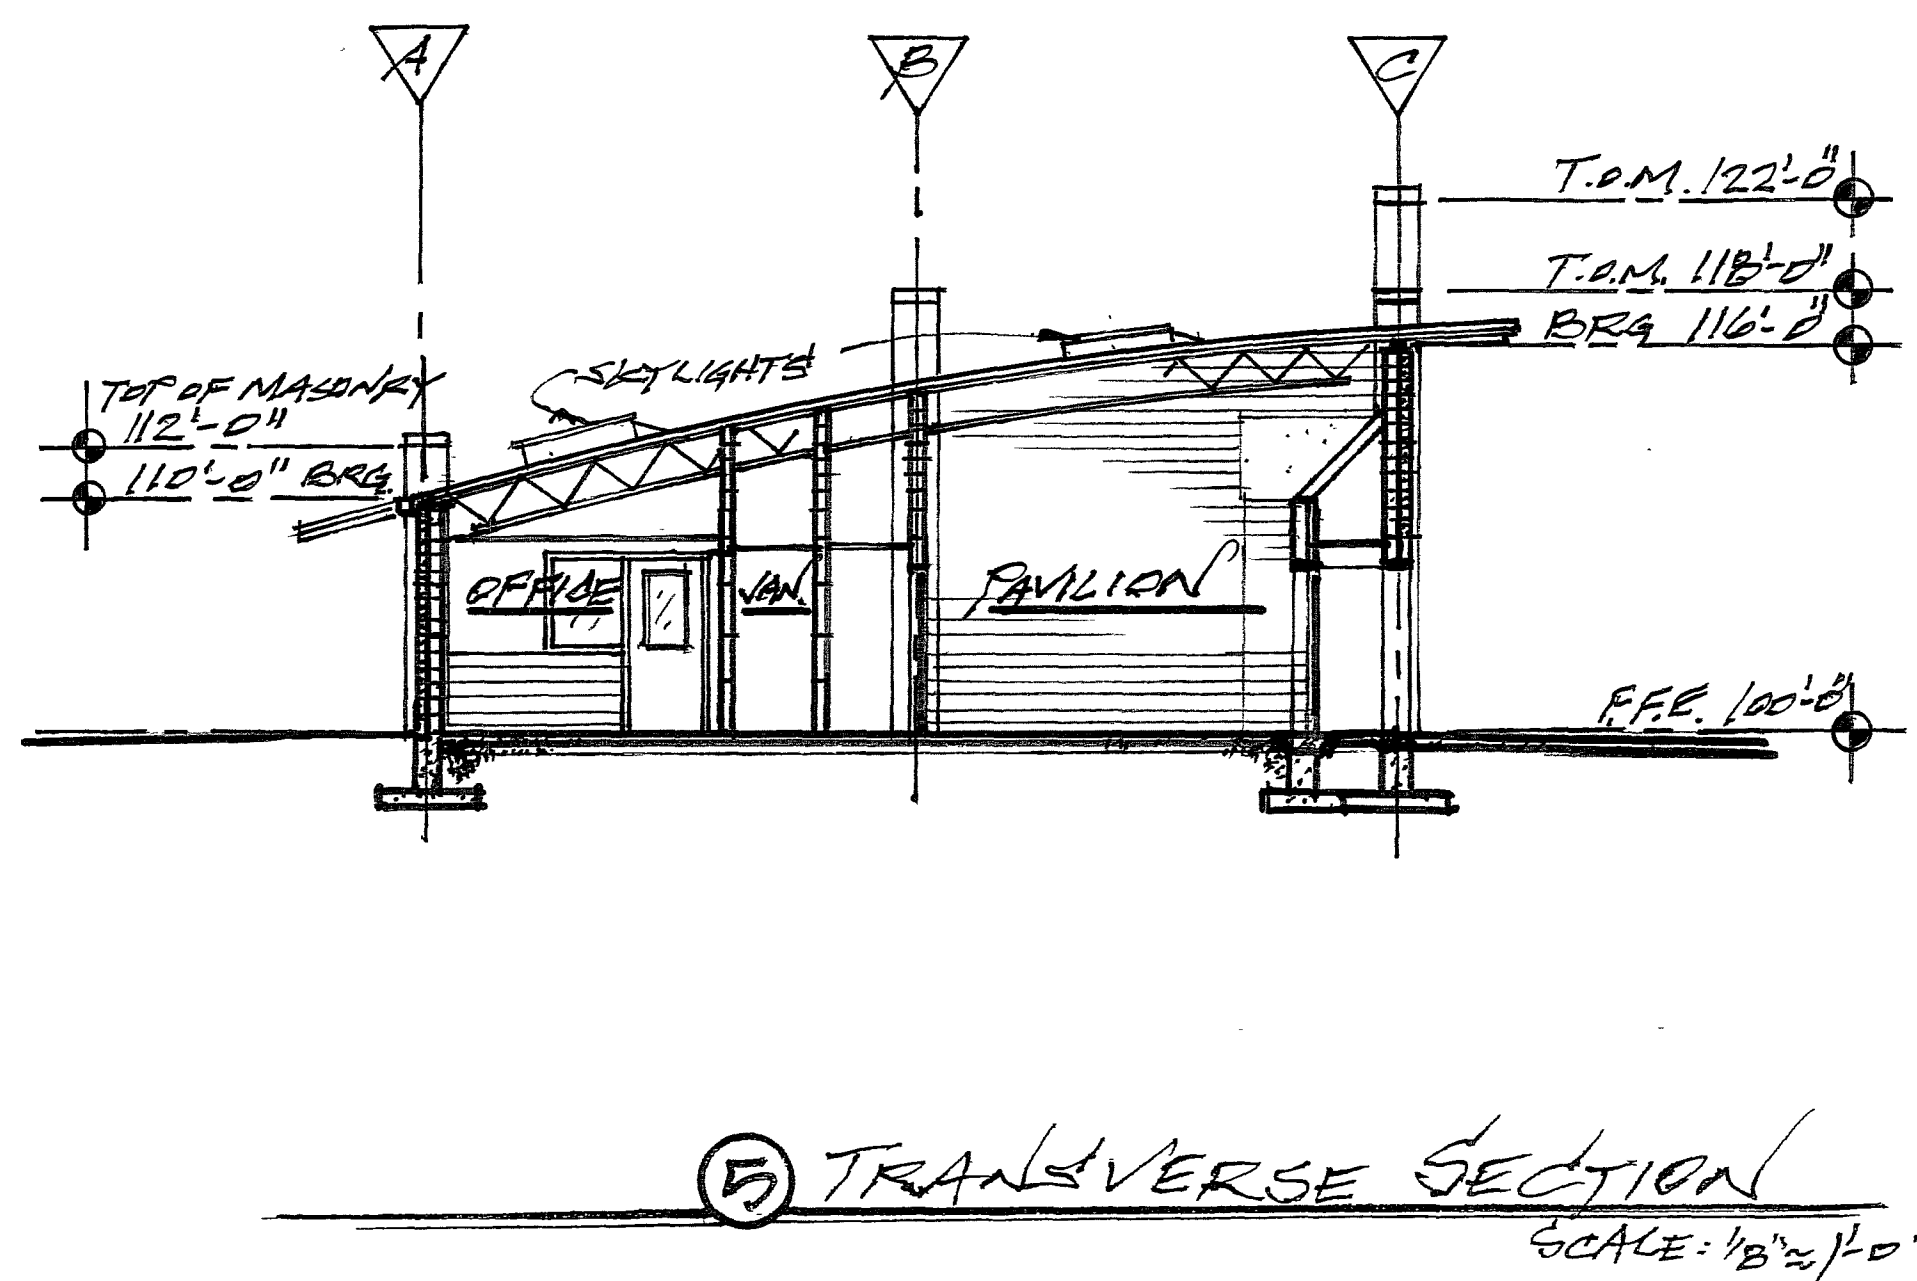
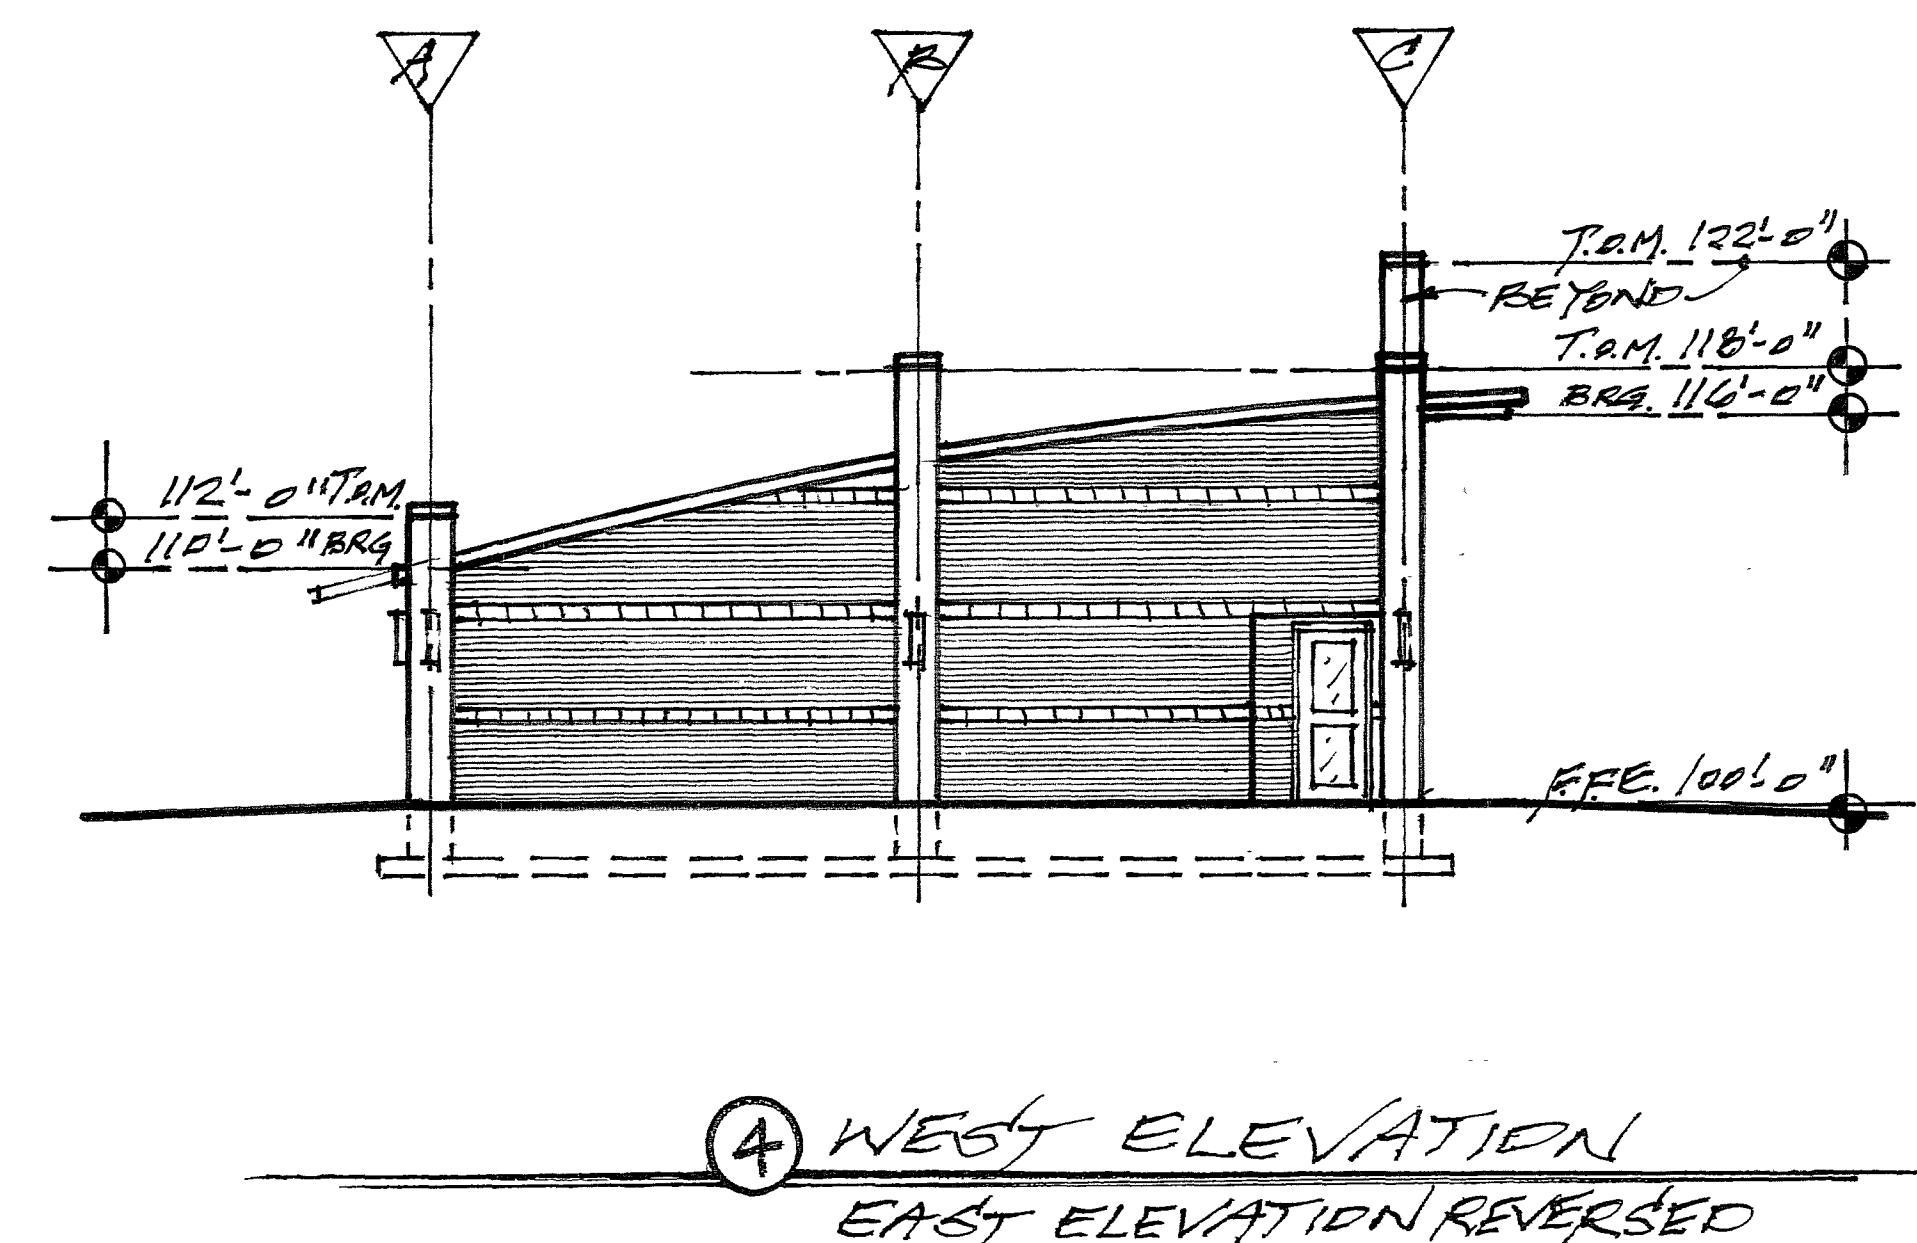


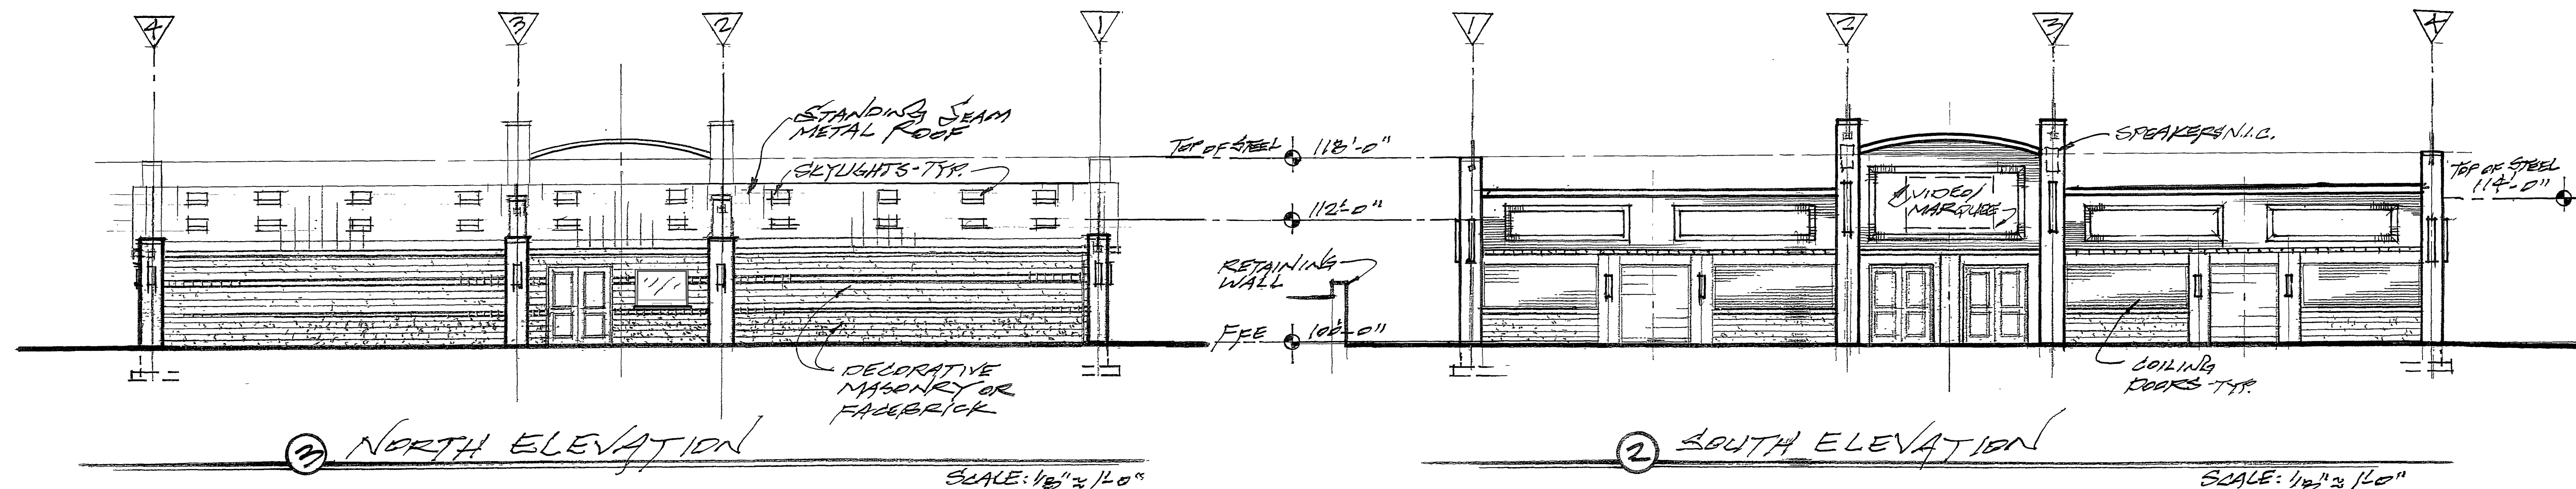

**DESIGNWORKS**

FESTIVAL PLAZA ENTERTAINMENT VENUE  
City of Carbondale, Illinois

SHEET  
TITLE: **New Pavilion**

DESIGN WORKS - THAD HECKMAN, ARCHITECT  
1 WAGON WHEEL ROAD  
CARBONDALE, IL 62902  
VOICE/FAX 618-549-3627

REV: 07-02-24  
DATE: 6.14.23

SHEET  
**A-12**