


TOTALS
 42 TWIN HOME LOTS = 21 BUILDINGS
 109 SINGLE FAMILY LOTS

LEGEND FOR PROJECTED PHASING

- PHASE 1 TWIN HOMES
6 LOTS 2025-2026
- PHASE 2 TWIN HOMES
16 LOTS 2026-2027
- PHASE 4 SINGLE FAMILY
56 LOTS 2028-2030
- PHASE 1 SINGLE FAMILY
37 LOTS 2025-2026
- PHASE 3 TWIN HOMES
20 LOTS 2027-2028
- PHASE 5 SINGLE FAMILY
16 LOTS 2030-2032

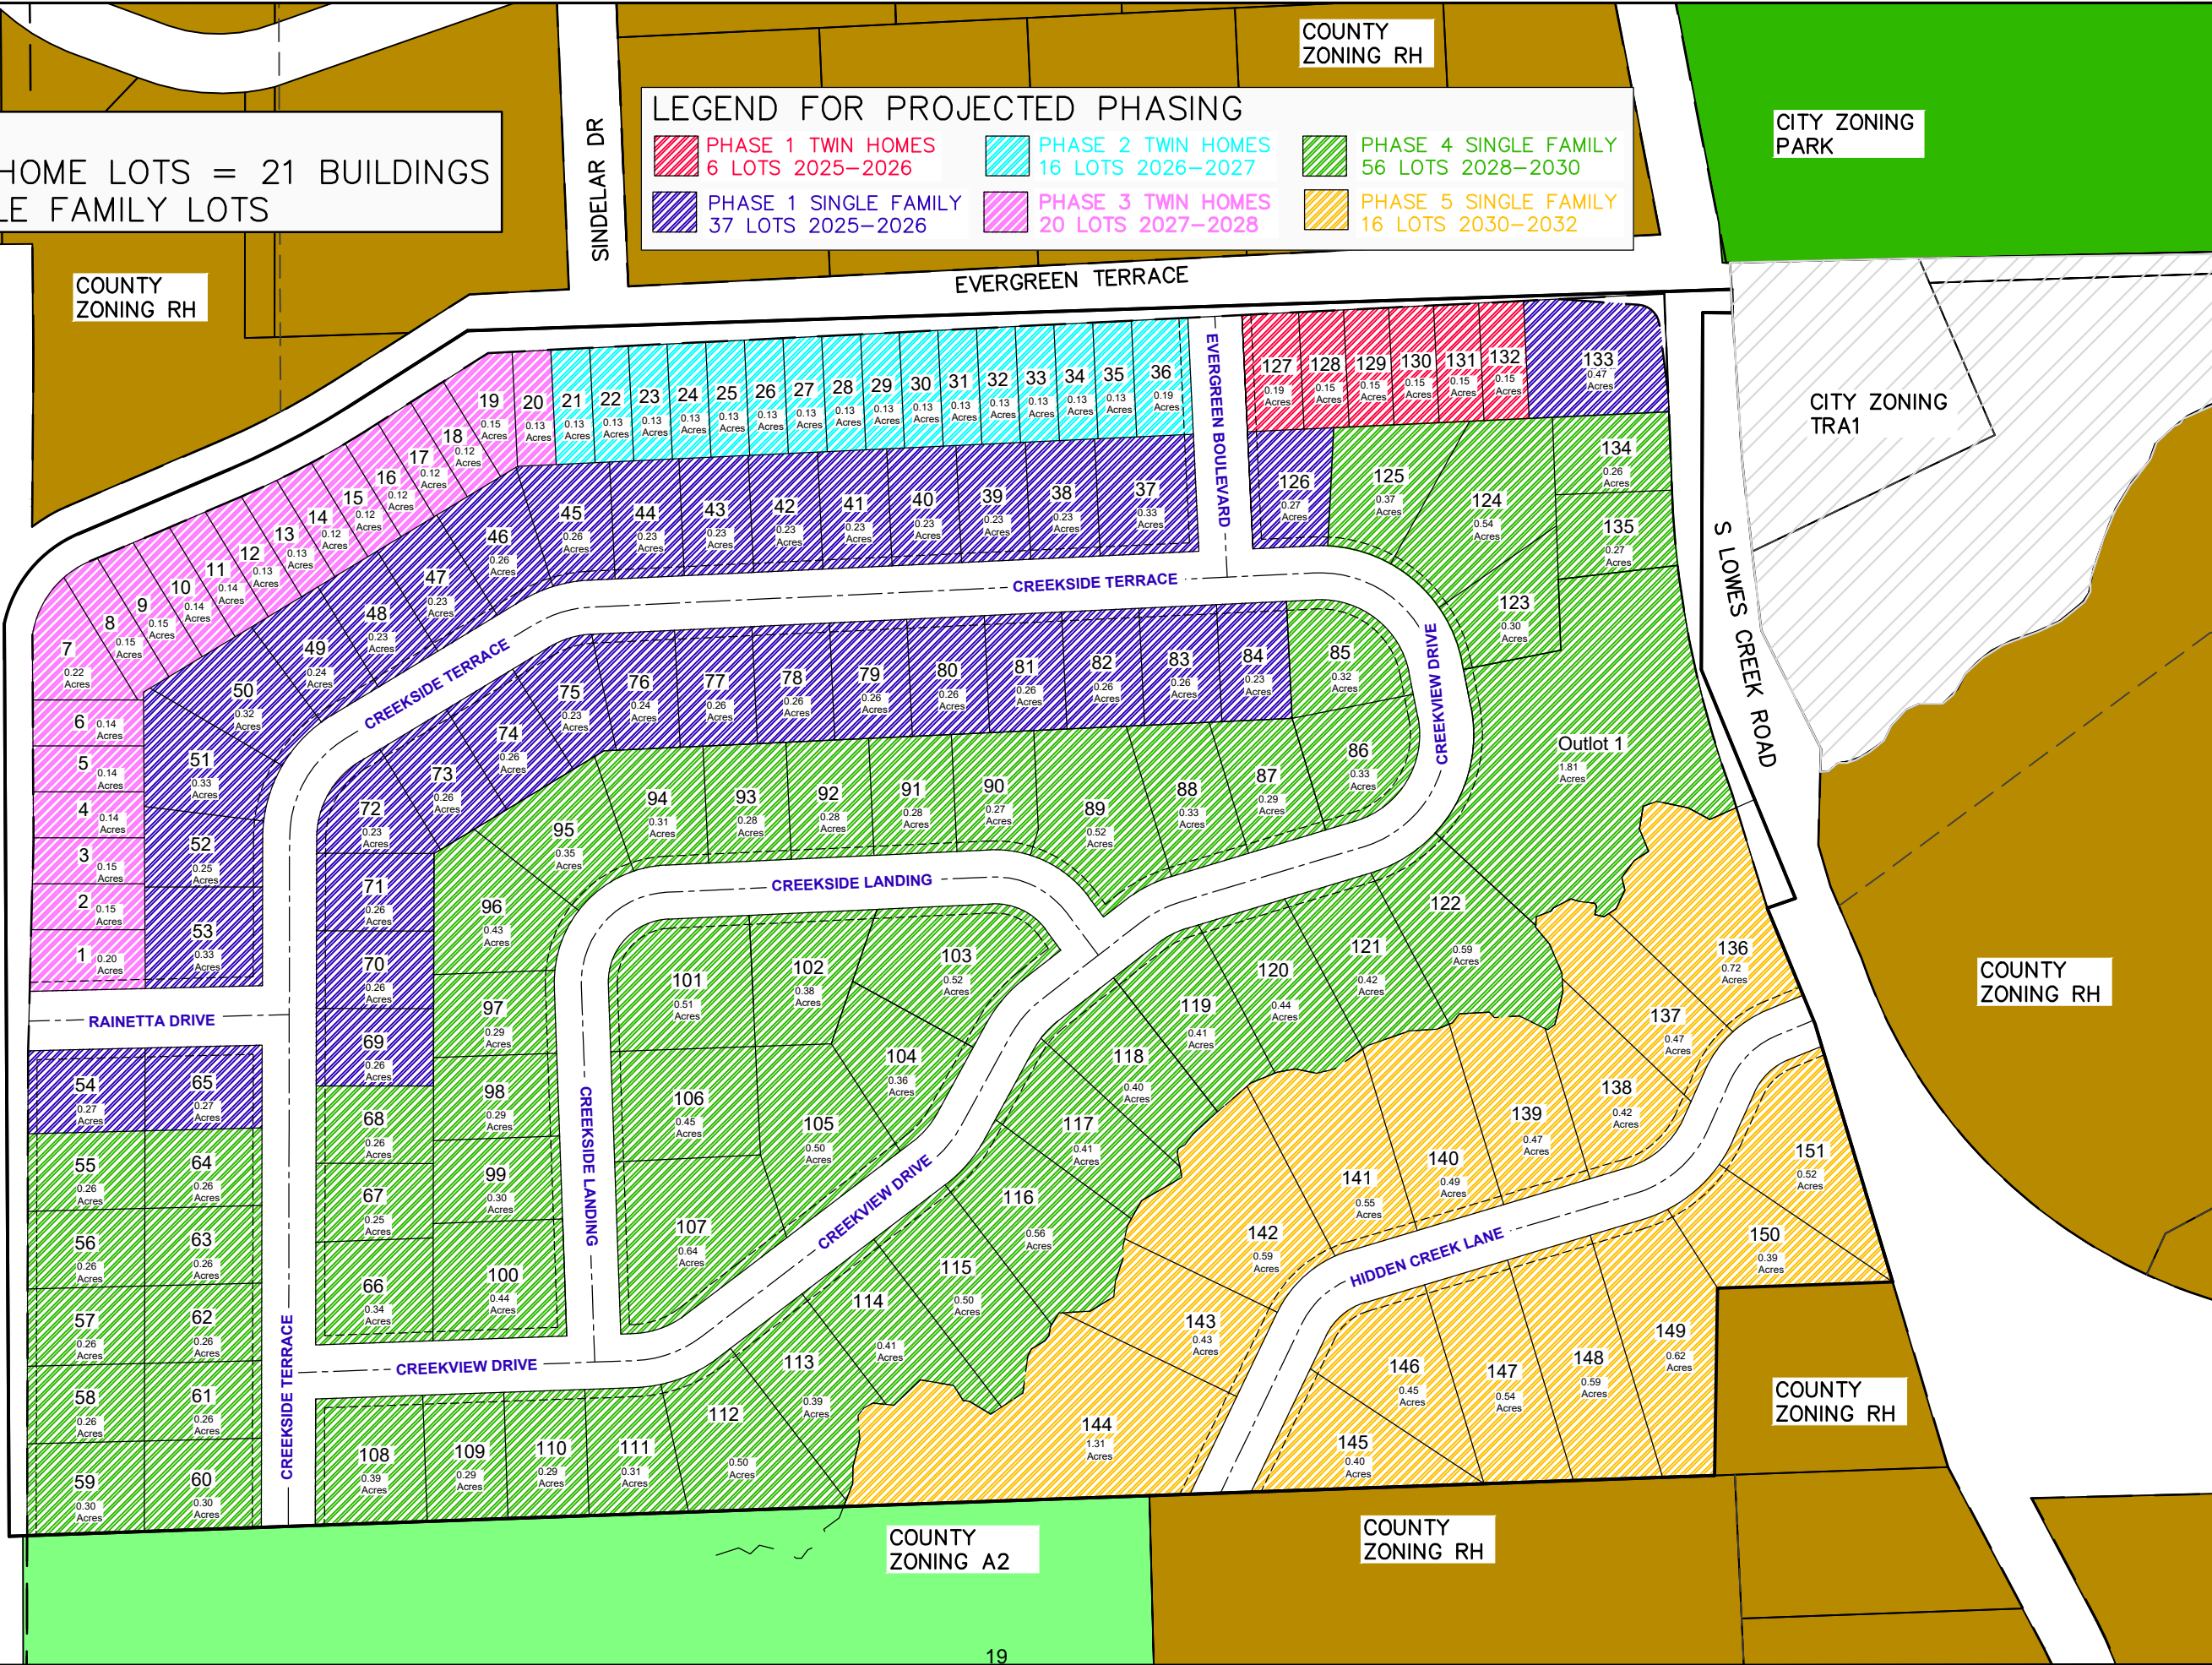

EVERDAY SURVEYING & ENGINEERING

7115 HILLCREST PARKWAY • ALTOONA, WI 54720
 PH: (715) 891-0654 • EMAIL: INFO@KLDS.NET

JOB NO:	---	DATE:	---	---
DR BY:	KGZ	CHK BY:	KGZ	APPRV:

CREEKSIDE
ALL PHASES OVERVIEW
 CITY OF EAU CLAIRE, EAU CLAIRE COUNTY, WI

PAGE NO:
OVVIEW